


CORRECT AS OF 1-1-66

U.S. TOWER BLK. STA 2.5 MI. TO ALUM CREEK BLK. STA

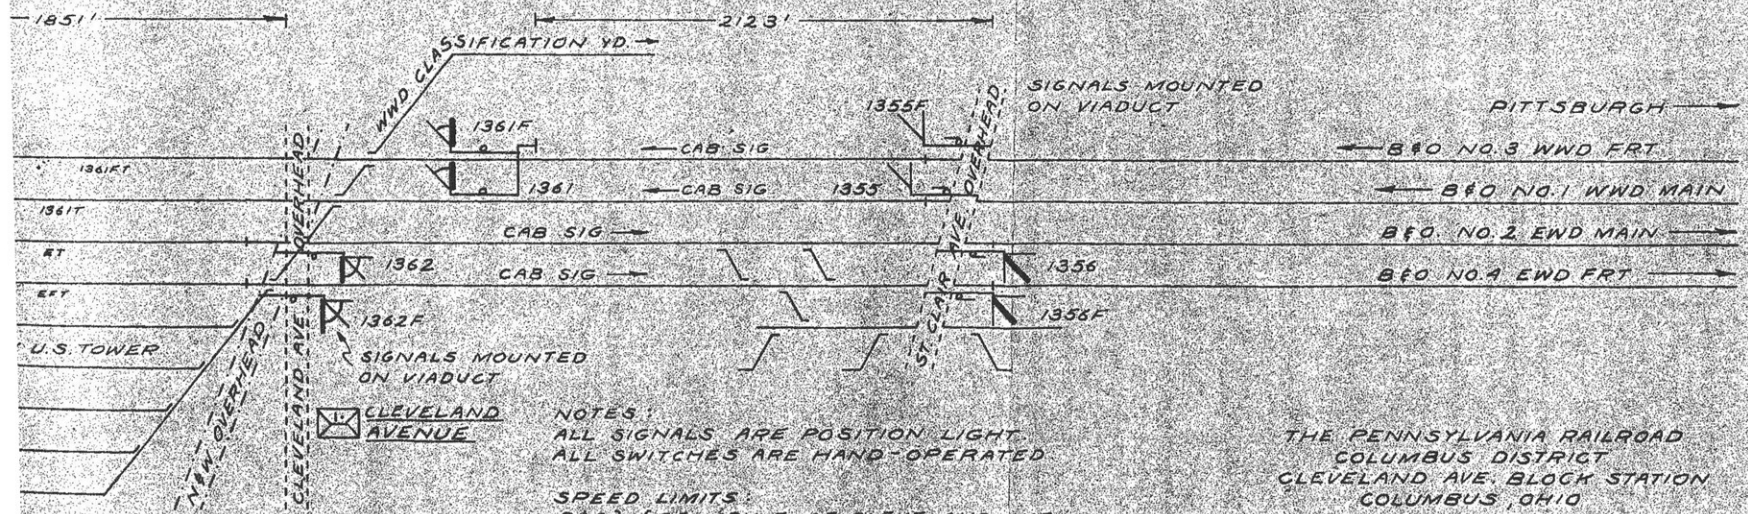

NOTES:
 ALL SIGNALS ARE POSITION LIGHT.
 ALL SWITCHES ARE HAND-OPERATED


SPEED LIMITS:
 BFO } { 25 MPH E. OF CLEVELAND AVE.
 PRR } { 15 MPH W. OF CLEVELAND AVE.

THE PENNSYLVANIA RAILROAD
 COLUMBUS DISTRICT
 CLEVELAND AVE. BLOCK STATION
 COLUMBUS, OHIO

SH. 12

Pennsylvania Railroad
 As of 1-1-1966
 Cleveland Avenue Block Station

0.2 MI. TO U.S. TOWER BLK. STA. — 2.5 MI. TO ALUM CREEK BLK. STA.

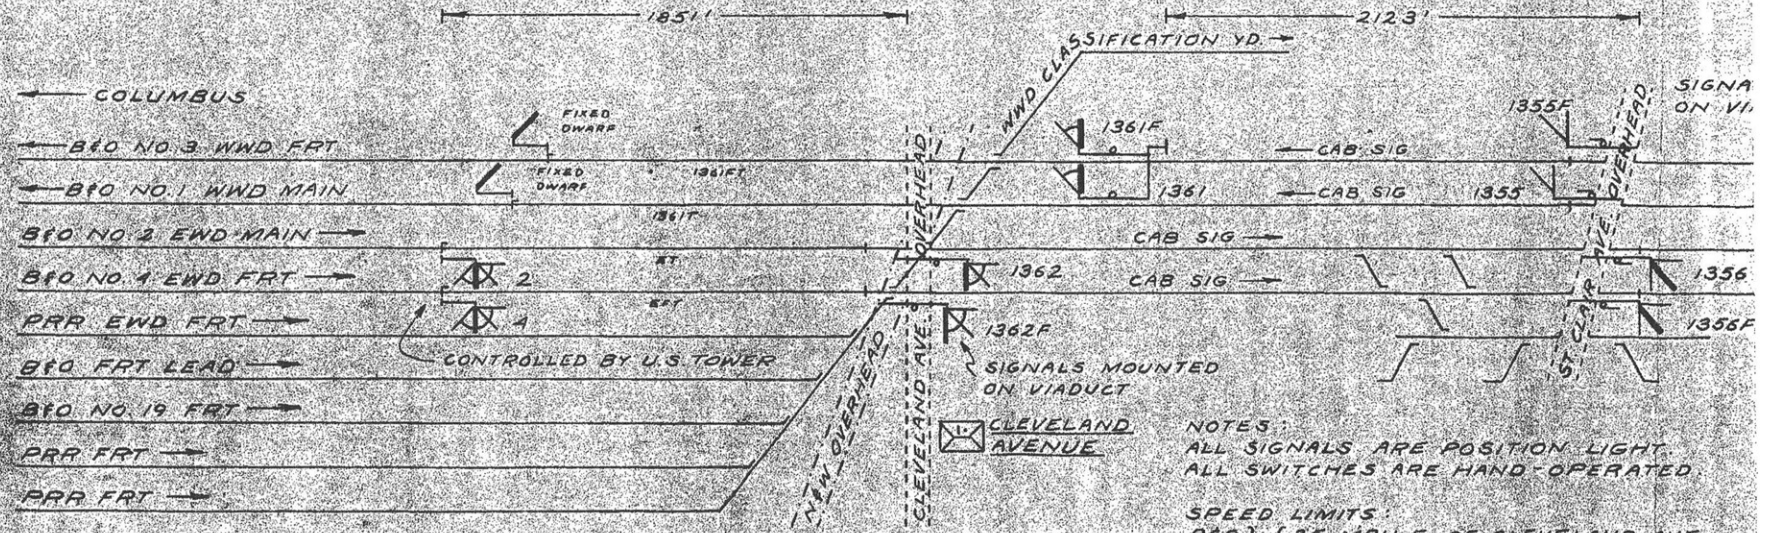

NOTES:
 ALL SIGNALS ARE POSITION LIGHT.
 ALL SWITCHES ARE HAND-OPERATED.

SPEED LIMITS:
 BFO } { 25 MPH E. OF CLEVELAND AVE.
 PRR } { 15 MPH W. OF CLEVELAND AVE.