


P.R.R. SPEED LIMIT - 30 M.P.H.
 MTD. BY N.W.

REVISIONS

JAN. 11, 1943
 Dec. 18, 1943
 Nov. 25, 1946
 DEC. 3, 1947
 " 2-1948

SPEED OVER GROGAN
 X-ING 20 M.P.H. T.T. #9
 9-28-47

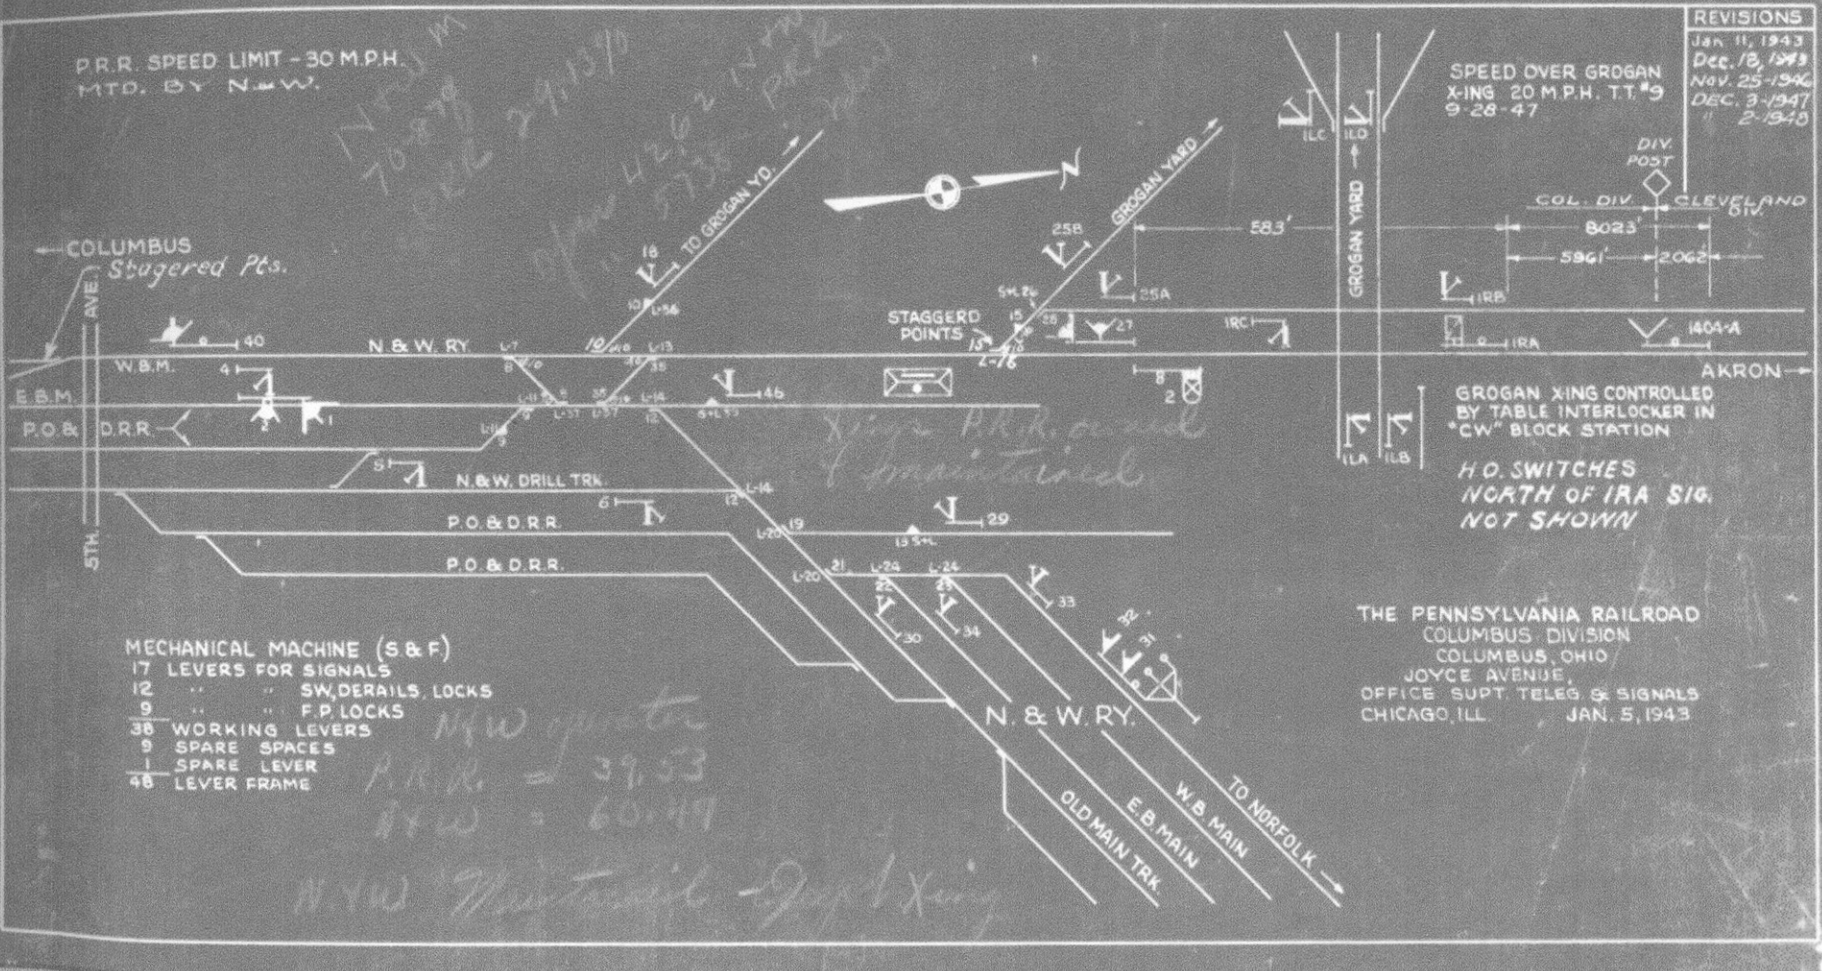

- MECHANICAL MACHINE (S & F)
- 17 LEVERS FOR SIGNALS
 - 12 " " SW, DERAILS LOCKS
 - 9 " " F.P. LOCKS
 - 38 WORKING LEVERS
 - 9 SPARE SPACES
 - 1 SPARE LEVER
 - 48 LEVER FRAME

THE PENNSYLVANIA RAILROAD
 COLUMBUS DIVISION
 COLUMBUS, OHIO
 JOYCE AVENUE,
 OFFICE SUPT. TELEG. & SIGNALS
 CHICAGO, ILL. JAN. 5, 1943

Pennsylvania Railroad
 1943, revised to 1947
 CW Tower - Joyce Avenue