

# MAIN LINE

NEW PARIS

TO

THORNE

( The direction from New Paris to Thorne is westward )

5282'

115


5279'

114

5282'

- 44 ALLIED CHEMICAL CO.
- 45 NEW PARIS LUMBER CO.
- 46 KYLE ELEVATOR
- 47 RIEGEL FEED & GRAIN CO.

8  
9  
0  
1  
2  
3  
4

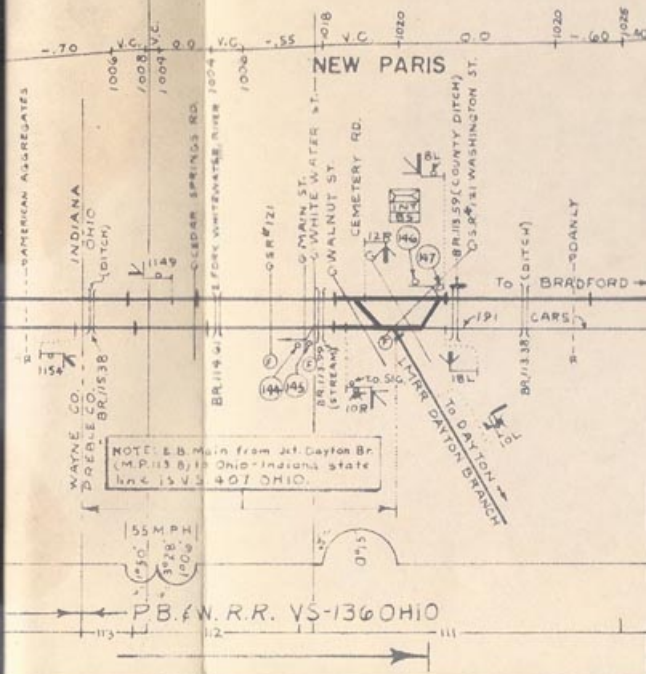

NOTE: E. B. Main from Jct. Dayton Br. (M.P. 113.8) to Ohio-Indiana state line 15 VS. 407 OHIO.

55 M.P.H.  
1050  
328  
1009

P. B. & W. R. R. VS-136 OHIO

Main Track


Main Track Switches

Total Company Track

120                      119                      118                      117                      116                      115                      114

5289'                      5283'                      5315'                      5281'                      5282'                      5279'

116 WEST 2ND STREET TEAM TRACK A. MILLER-KEMPER LUMBER CO. B. COMONS LUMBER CO. C. D. E.	122 123 DEBOLT CONCRETE 124 DILLIE MCGUIRE MFG. CO. 125 RICHMOND WAREHOUSE CO. 126 WAYNE WORKS 127 KEMPER BROTHERS CO. 128 ASSOCIATED IRON 129 RICHMOND GAS CO. 130 131 OLIN-MATHESON CHEMICAL CO. (Tank Car Storage) 132	133 134 135 136 137 138 139 140 141 142 143	144 ALLIED CHEMICAL CO. 145 NEW PARIS LUMBER CO. 146 KYLE ELEVATOR 147 RIEGEL FEED & GRAIN CO. 148 149 150 151 152 153 154
---	---	---	--

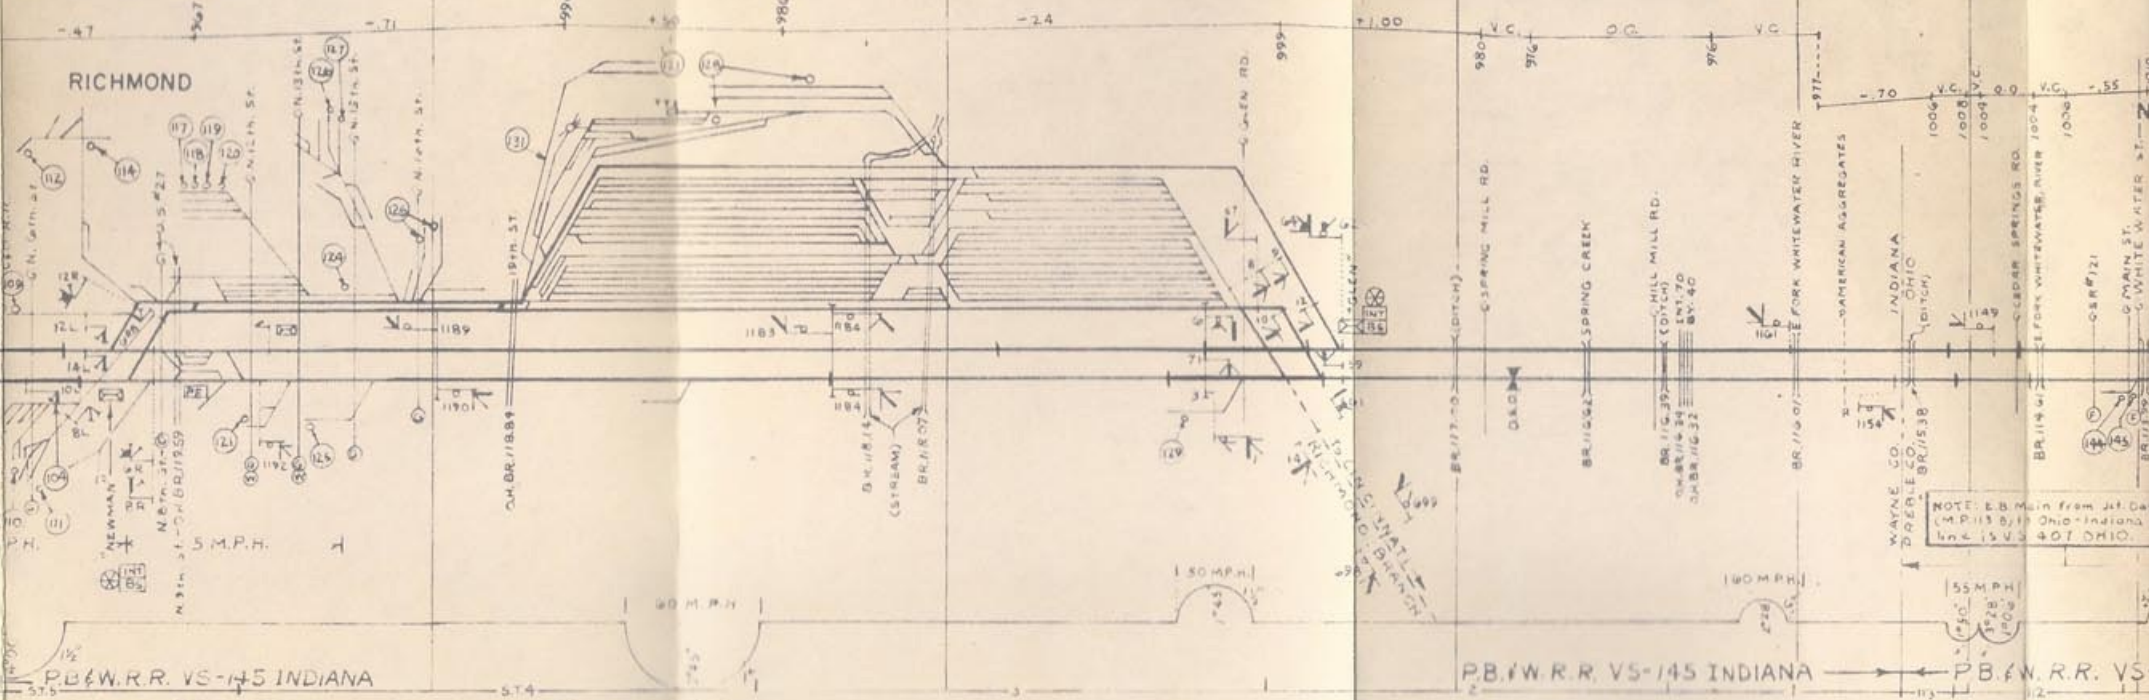

NOTE: E.B. Main from J. Dayton  
CA P. 113 B. 113 Ohio-Indiana stat  
45 & 15.5 407 OHIO.

P.B. & W. R.R. VS-145 INDIANA

MAX. 70 M.P.H. PASS. — 50 M.P.H. FRT.

P.B. & W. R.R. VS-145 INDIANA

P.B. & W. R.R. VS-13




5279' 130 5276' 129 5283' 128 5279' 127 5279' 126 5280' 125 5281' 124 5280' 123 5283' 122 5279' 121 5247' 120

92. STANDARD DRY WALL PRODUCTS  
 93. CENTERVILLE GRAIN CO.  
 94. HALEY MANUFACTURING CO.  
 95.  
 96. NATIONAL AUTO TOOL CO.  
 97. J. H. HILL CO.  
 98. E. G. HILL CO.  
 99. INDIANA STATE HOSPITAL  
 100.  
 101.  
 102.  
 103.  
 103A

104. 6TH. STREET TEAM TRACK  
 a.  
 b.  
 c.  
 d.  
 e.

105. JOHNS-MANVILLE CO.  
 106.  
 107. OBERLE JARDE  
 108. RICHMOND LUMBER CO.  
 109. PALLADIUM CO.  
 110. RALSTON PURINA CO.  
 111. MILLER BROTHERS HARDWARE  
 112. RICHMOND BAKING CO.  
 113.  
 114. GLAZER SCRAP STEEL CO.  
 115.


116. WEST 2ND  
 A. MILLER  
 B. COMO  
 C.  
 D.  
 E.  
 117. SAM JAFFE  
 118. WAYNE CI  
 119. MATHER E  
 120. STANDARD  
 121. G. W. DAVI

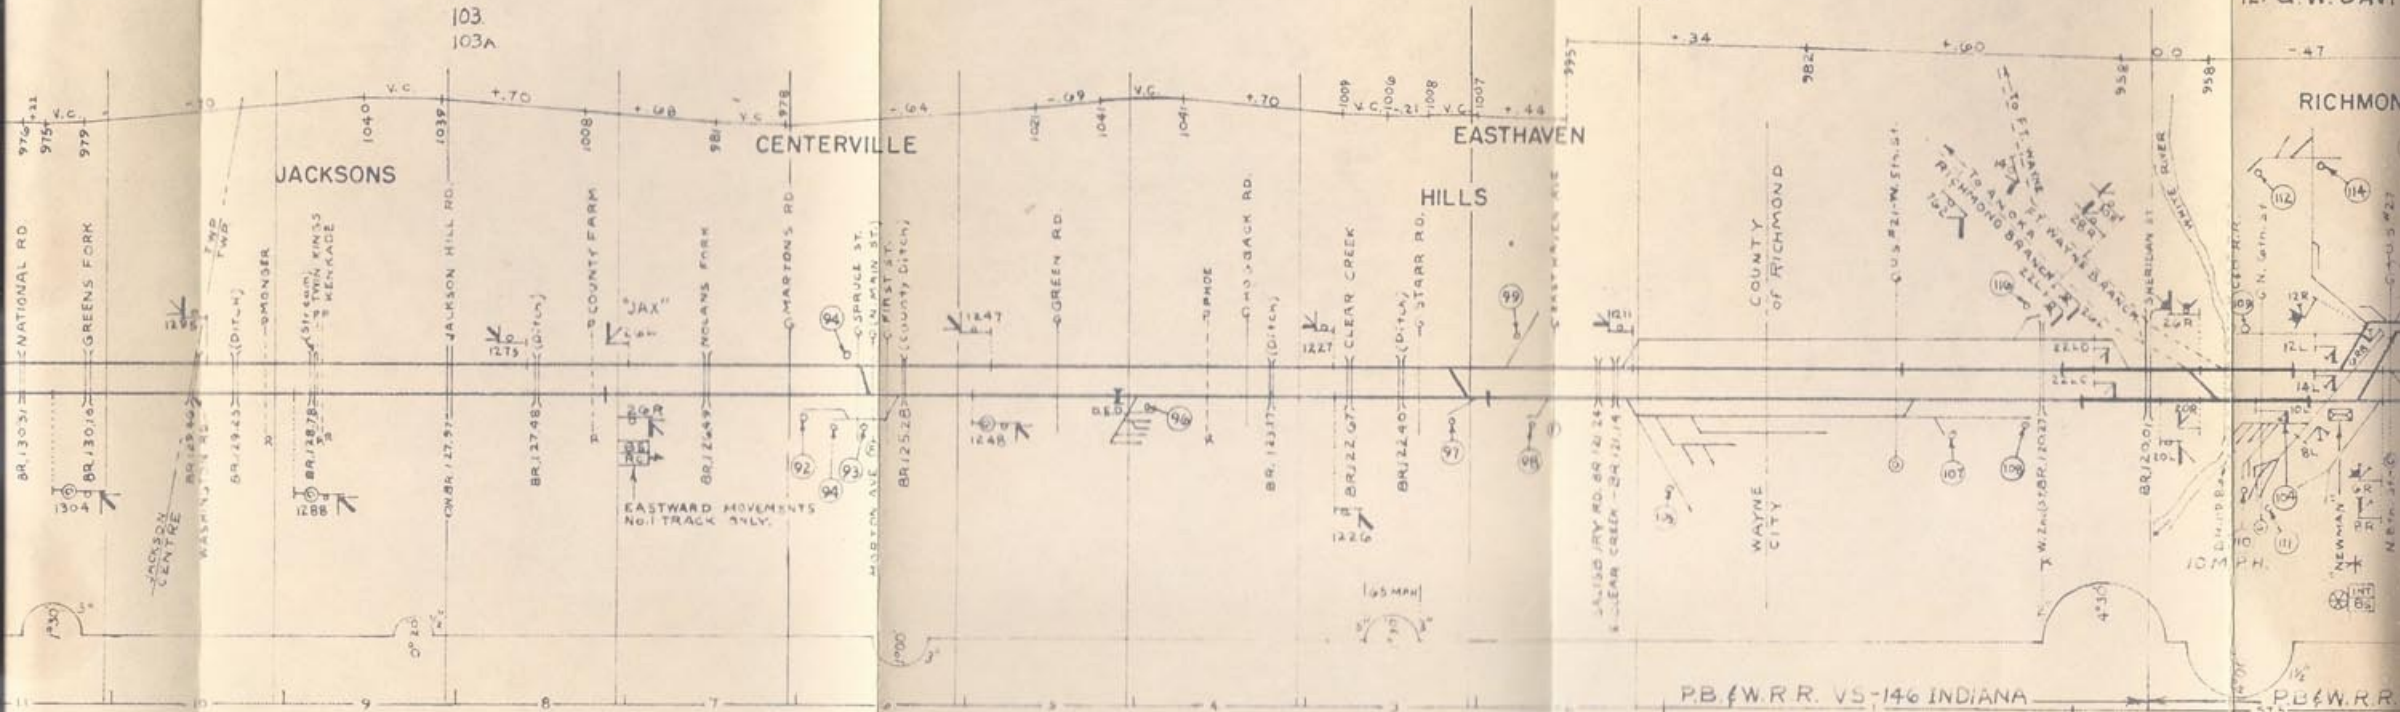

MAX. 75 M.P.H. PASS. — 50 M.P.H. FRT.

280' 140 5262 139 5277' 138 5305' 137 5278' 136 5295' 135 5241' 134 530' 133 5281' 132 5284' 131 5279' 130 5276' 129 52

- 79 BALANCED LINE CASKET CO.
- 80 LOUISVILLE CEMENT CO.
- 81 MILLER ICE & DAIRY CO.
- 82 CONVERTO MFG. CO.
- 83 BERTCH & CO.
- 84 CAMBRIDGE FELD MILLS
- 85 LEE CYLINDER CO.
- 86 CHORE BOY
- 87 FARMERS GRAIN CO.
- 88
- 89
- 90
- 91

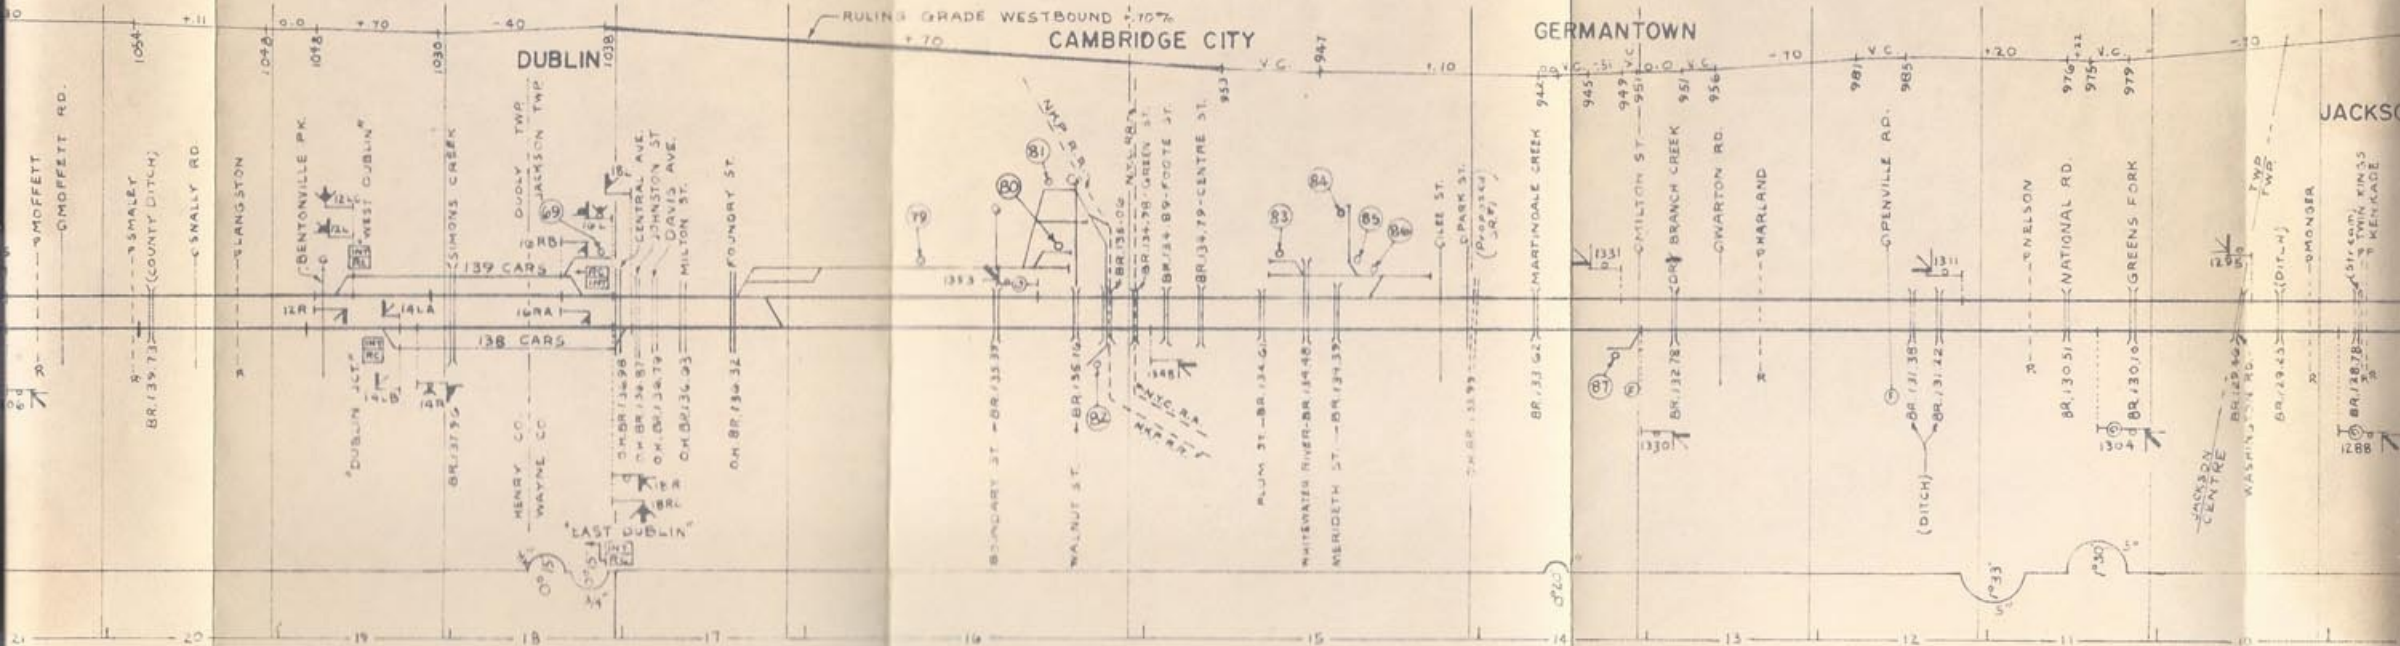




152 5278 151 5283 150 5276 149 5284 148 5273 147 5285 146 5258 145 5305 144 5279 143 5282 142 5280 141 5280 140 5262 139 5270

66 LEWISVILLE ELEVATOR  
67 HENRY COUNTY FARM BUREAU  
68 C. D. FERTZ CO.  
69 W. B. WOODWARD & SON  
70  
71  
72  
73  
74  
75  
76  
77  
78

RULING GRADE EASTBOUND - 70%

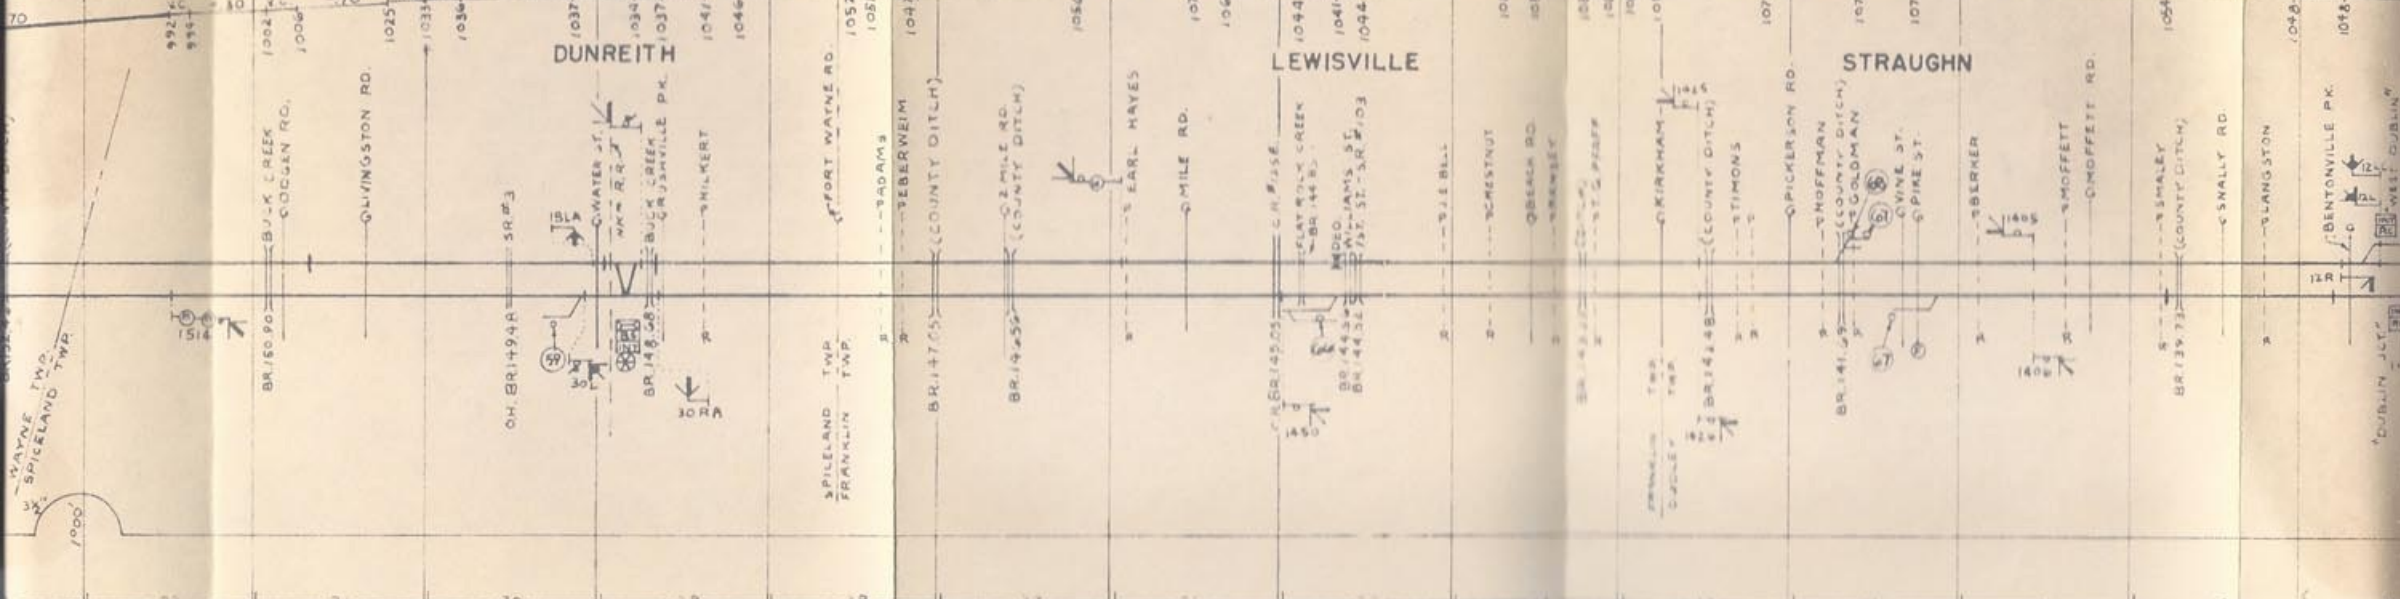

REVISOR A. J. ROPER


RICHMOND, INDIANA

SUBDIVISION No. 12

163 5281' 162 5279' 161 5282' 160 5284' 159 5276' 158 5278' 157 5284' 156 5280' 155 4344' 154 5335' 153 5280' 152 5278' 151 5283'

- 40 HANCOCK COUNTY FARM BUREAU
- 41 TULOMA GAS PRODUCTS Co.(FERTZ.)
- 42
- 43
- 44
- 45
- 46
- 47
- 48
- 49
- 50
- 51
- 52

- 53 W. G. BRASIU
- 54 KNIGHTSTOWN ELEVATOR
- 55 PAUL'S OIL Co., INC.
- 56 HOCKSTOLER FEED & GRAIN
- 57 INDIANA SOLDIERS / SAILORS ORPHAN HOME
- 58 ALLIED CHEMICAL CORP.
- 59 TULOMA GAS PRODUCTS
- 60
- 61
- 62
- 63
- 64
- 65

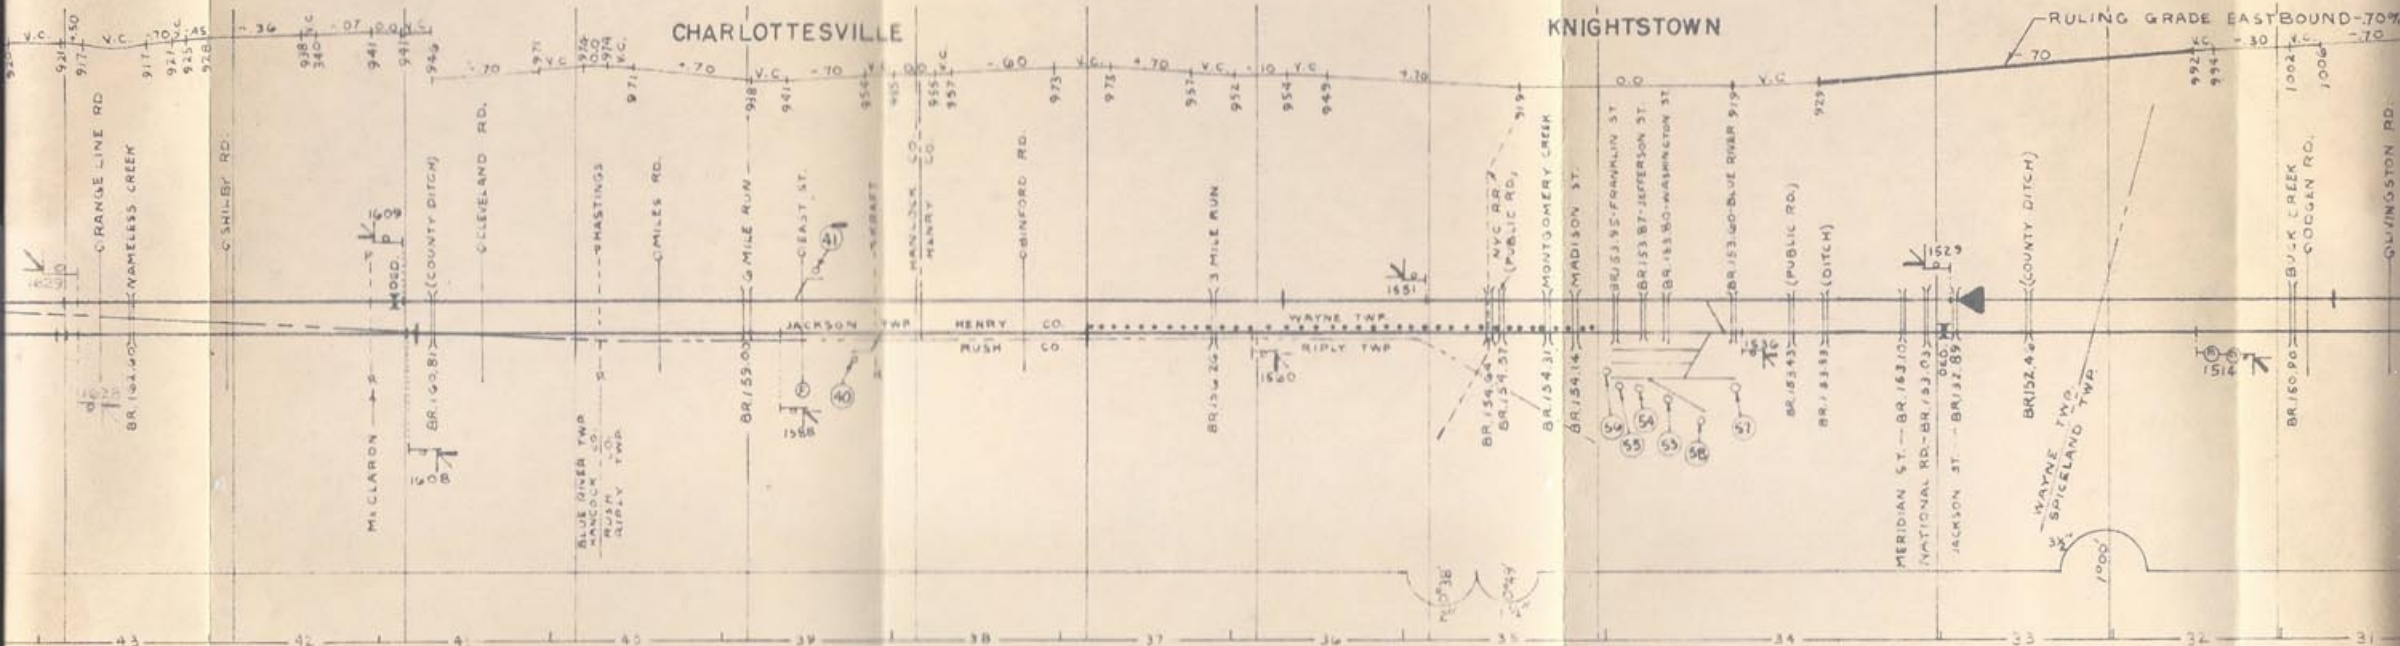


SUPERVISOR A.J. ROPER



173 5279 172 5280 171 5281 170 5280 169 5280 68 5279 167 5279 66 5280 165 5280 164 5280 163 5281 162 5279

- |                                     |                        |
|-------------------------------------|------------------------|
| 14 ELI LILLY & CO. (DRUGS)          | 27 SHELBY SERVICE      |
| 15 LEARY BROTHERS ELECTRIC          | 28                     |
| 16 PHILLIPS PETROLEUM CO.           | 29                     |
| 17 PEOPLES NU-GAS CO.               | 30 BROADWAY LUMBER CO. |
| 18 INDIANA STATE HIGHWAY DEPARTMENT | 31 INDIANA BOX CO.     |
| 19 SHELL OIL CO., INC.              | 32                     |
| 20 POPE AUTO ATTACHMENT             | 33                     |
| 21 STANDARD OIL CO.                 | 34                     |
| 22 BURT A. BAKER COAL & ICE CO.     | 35                     |
| 23 IRVING MATERIALS, INC.           | 36                     |
| 24 CITY OF GREENFIELD POWER PLANT   | 37                     |
| 25 HANCOCK COUNTY FARM BUREAU       | 38                     |
| 26 BEAGLE COAL & FEED CO.           | 39                     |

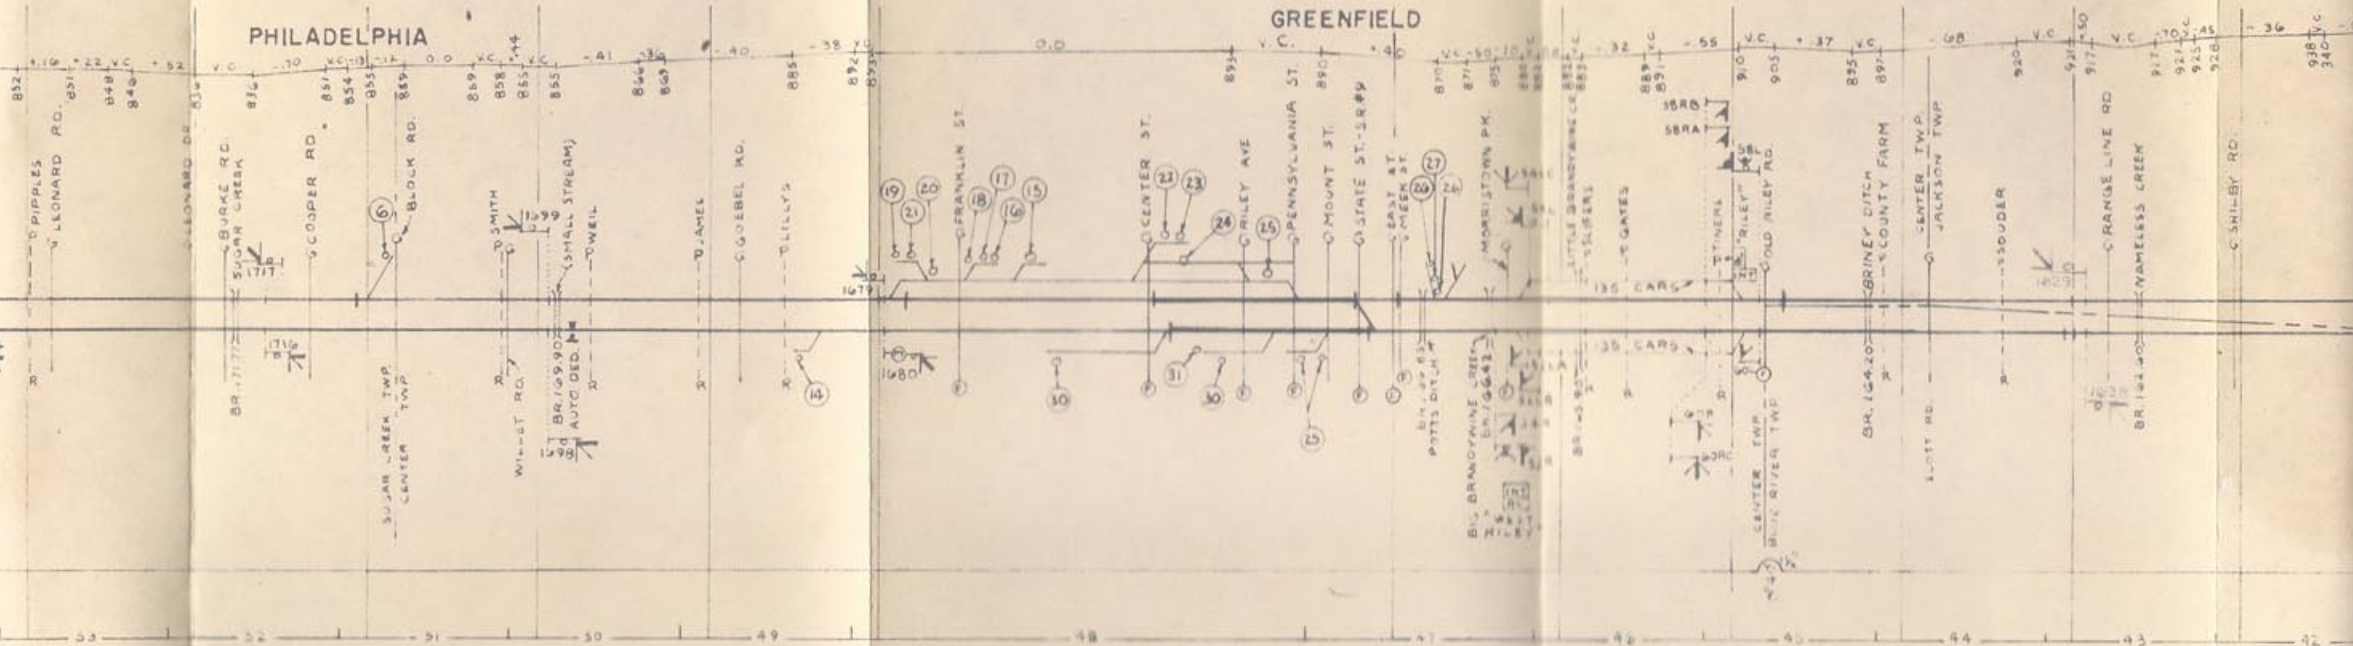


PH. FRT. 53 52 51 50 49 48 47 46 45 44 43 42



5281' 181 2640' 2640' 180 5280' 179 5279' 178 5280' 177 5280' 176 5280' 175 5280' 174 5275' 173 5279' 172 5280'

- 1 SMITH & YOUNG GREENHOUSE CO.
- 2 MARION COUNTY FARM BUREAU
- 3 CUMBERLAND COAL & FEED CO.
- 4 CUMBERLAND LUMBER CO.
- 5 STANDARD OIL CO.
- 6 84 LUMBER CO.
- 7
- 8
- 9
- 10
- 11
- 12
- 13

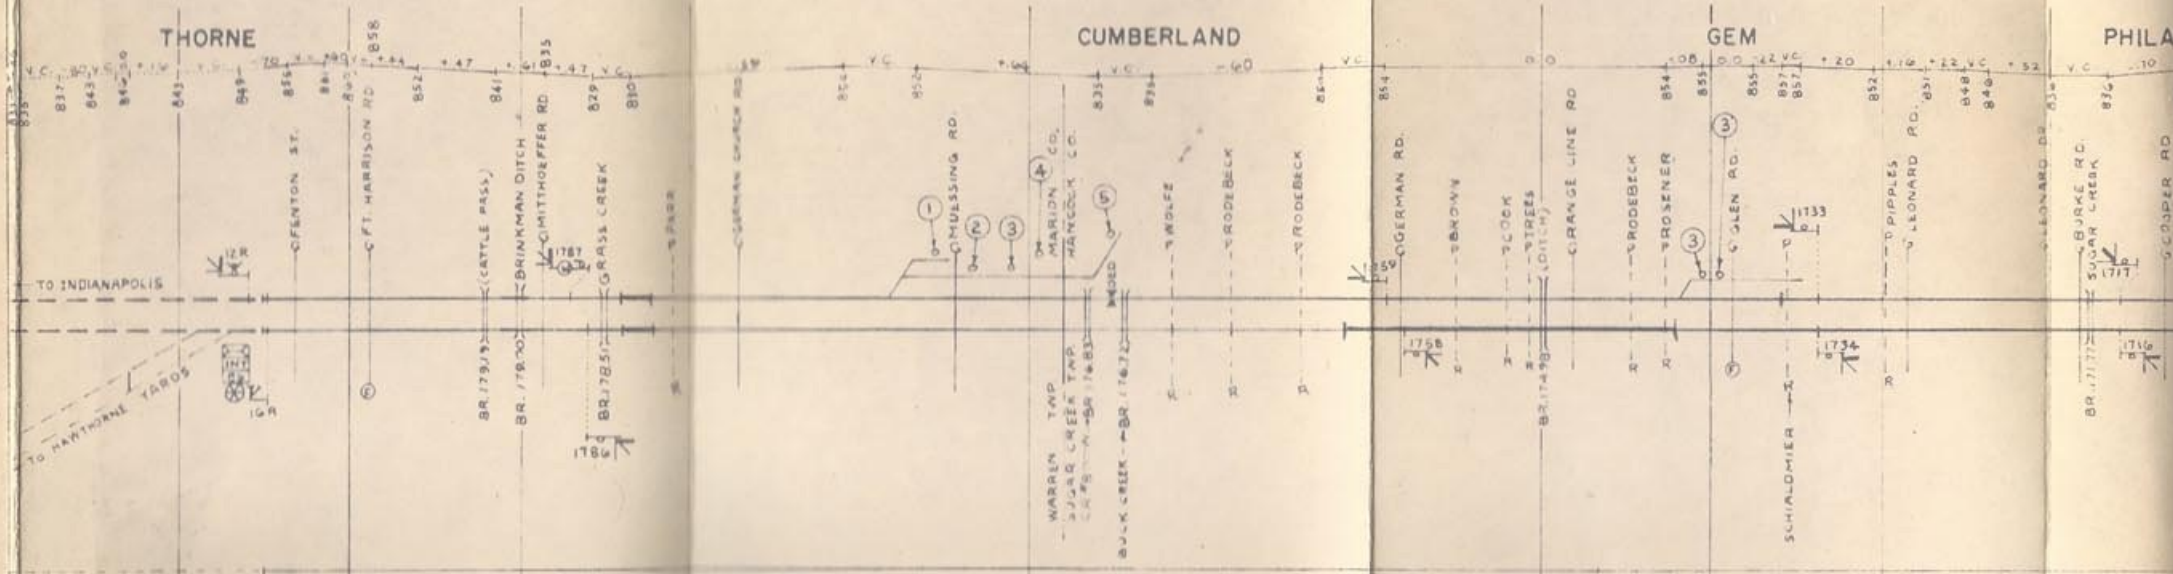

← P.B. & W.R.R. VS. 146 INDIANA

SOUTHWESTERN DIVISION

BUCKEYE DIVISION

MAX. 75 M.P.H. PASS.—50 M.P.H. FRT.