

# RICHMOND BRANCH

RICHMOND

TO

ANOKA




MAIN LINE  
TOTAL CO

NO. 5 SWITCHES

5263' 95 5286' 94 5575' 93 4986' 92 5289' 91 5269' 90 5368' 89 5073' 88 5385' 87 5282' 86 5272' 85 5291' 84 5270' 83 5284' 82

- 107
- 108 HAGERSTOWN LUMBER Co.
- 109 HAGERSTOWN GRAIN Co.
- 110
- 111 WAYNE COUNTY FARM BUREAU  
(WALNUT LEVEL BRANCH)
- 112 GREENS FORK ELEVATOR
- 113 FORREST BOND (Wool Dealer)

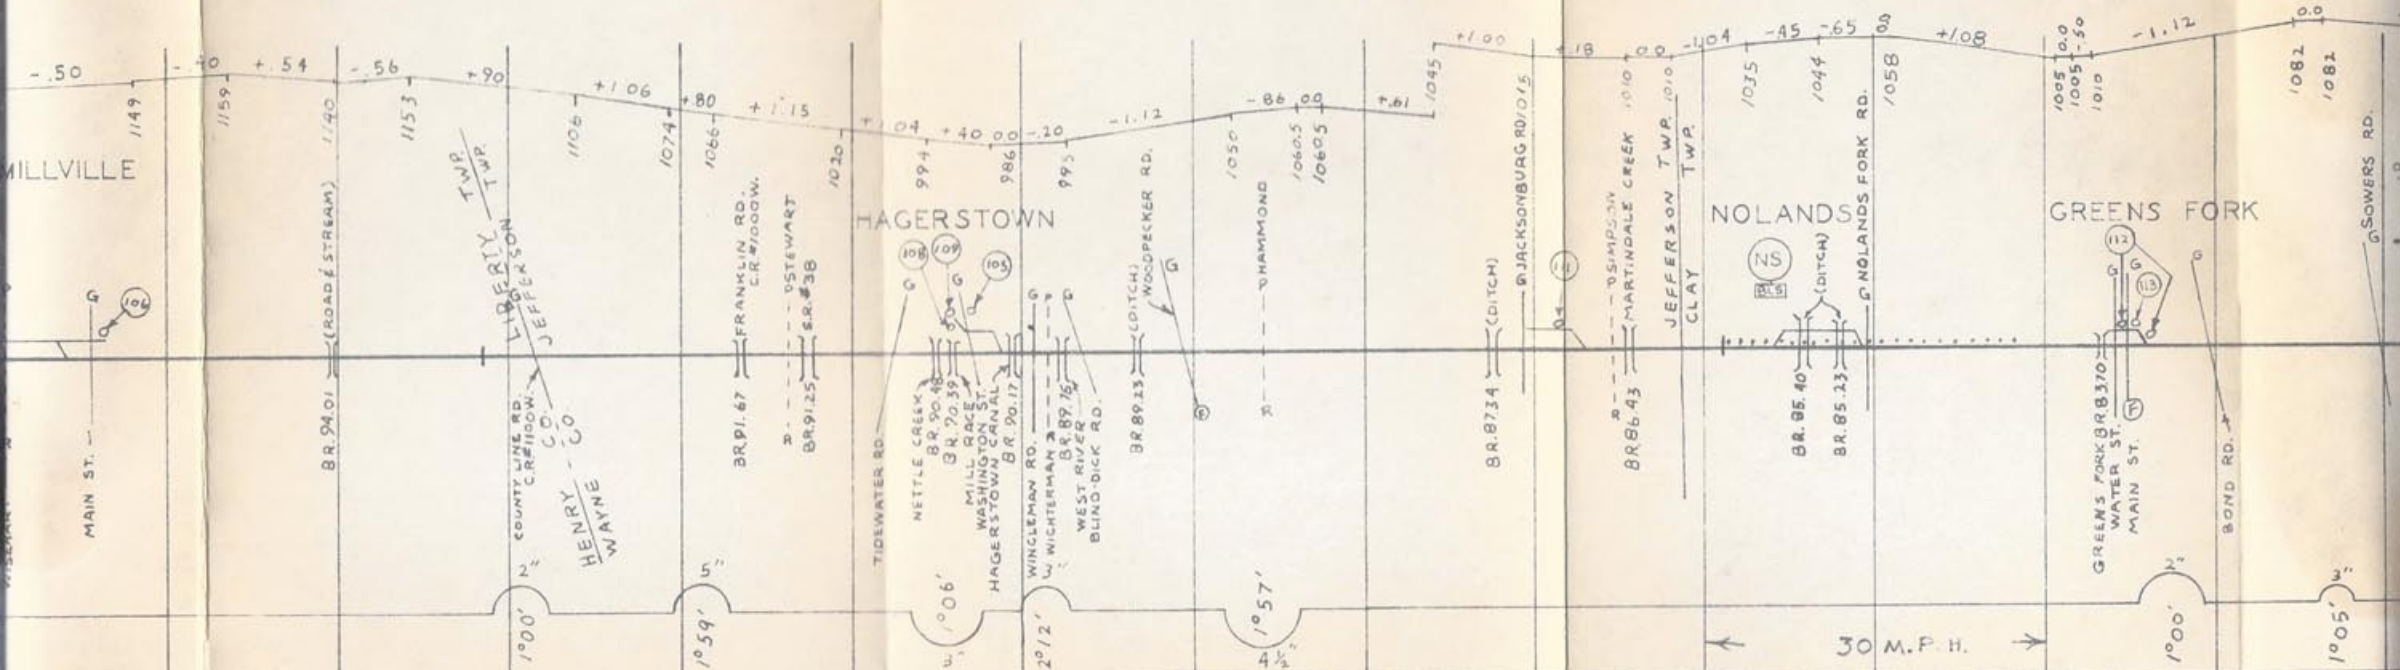


SUPERVISOR D. J. KREISS

MAX. 50 M.P.H. PASS.

5291' 107 5264' 106 5297' 105 5269' 104 5304' 103 5266' 102 5272' 101 5274' 100 5287' 99 5296' 98 5251' 97 5299' 96 5263' 95 5286' 94

104 TEAM TRACK

105 PERFECT CIRCLE CO.  
106 MILLVILLE GRAIN CO.

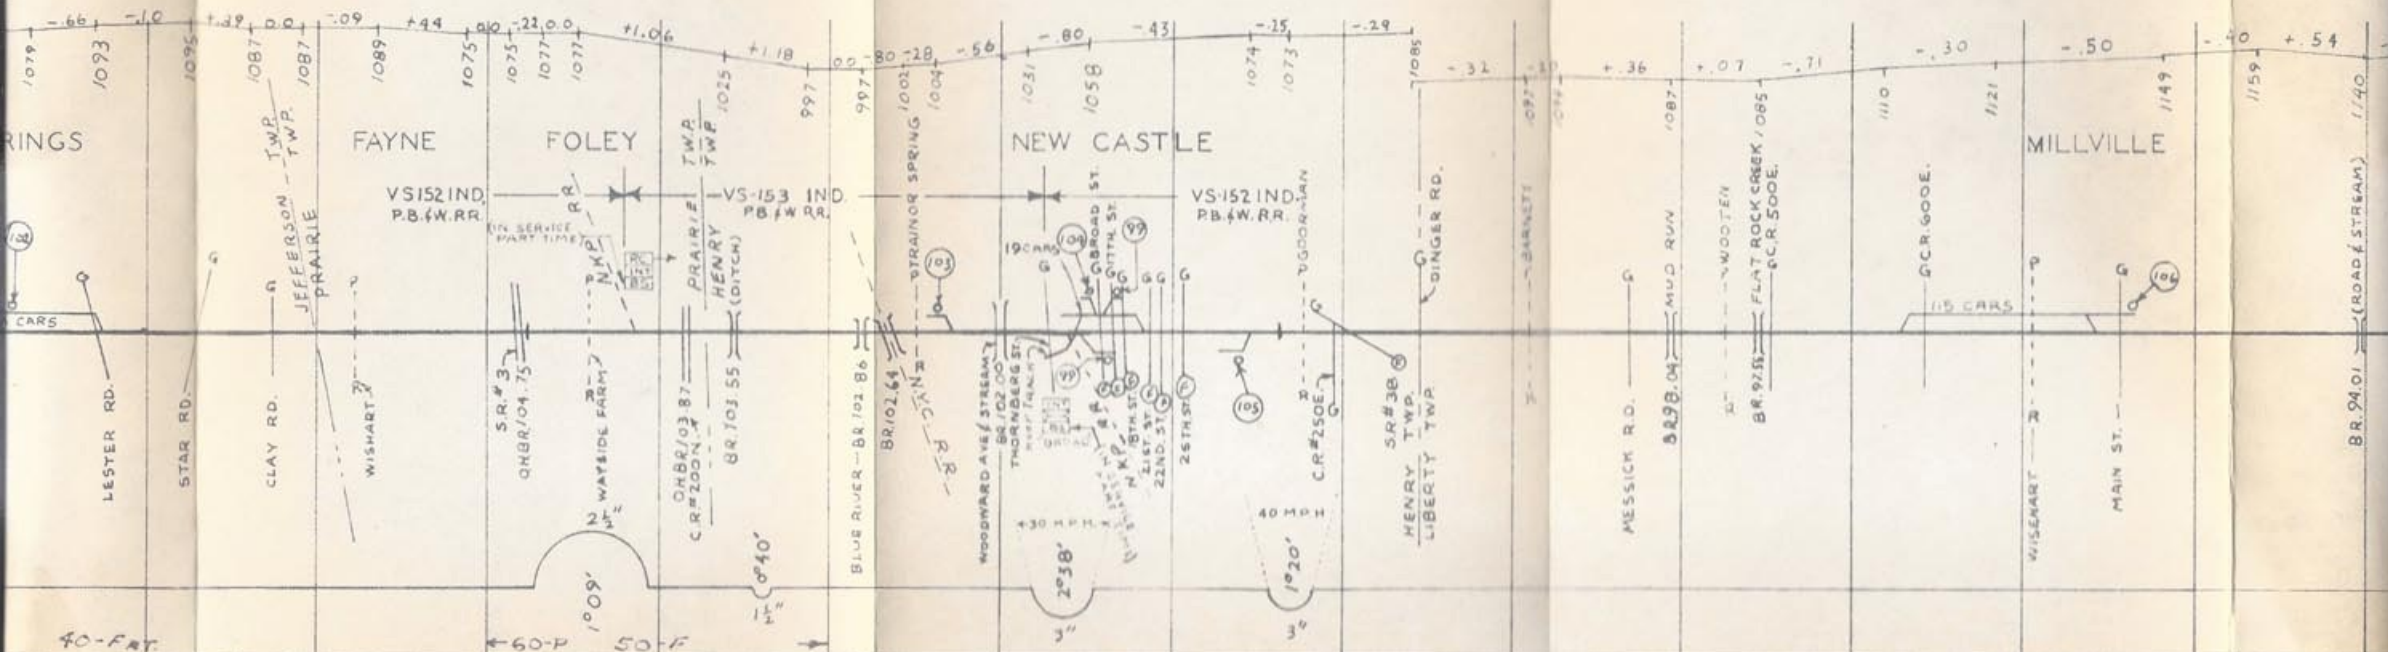


ANDERSON, INDIANA

50-P 40-F

5263' 119 5286' 118 5307' 117 5253' 116 5286' 115 5332' 114 5217' 113 5286' 112 5269' 111 5299' 110 5275' 109 5272' 108 5291' 107 5264' 106

- 95 MARCELLA HOPPE'S COAL CO.
- 96 STOHLER'S LUMBER CO. INC.
- 97
- 98 SMITH DOUGLAS CO. (Fertz)
- 99 HENRY COUNTY FARM BUREAU
- 100 WILSON GRAIN INC.
- 101 OSBORNE OLIVER SALES
- 102 SULPHUR SPRINGS LUMBER CO.
- 103 TRAINOR NATIONAL SPRING

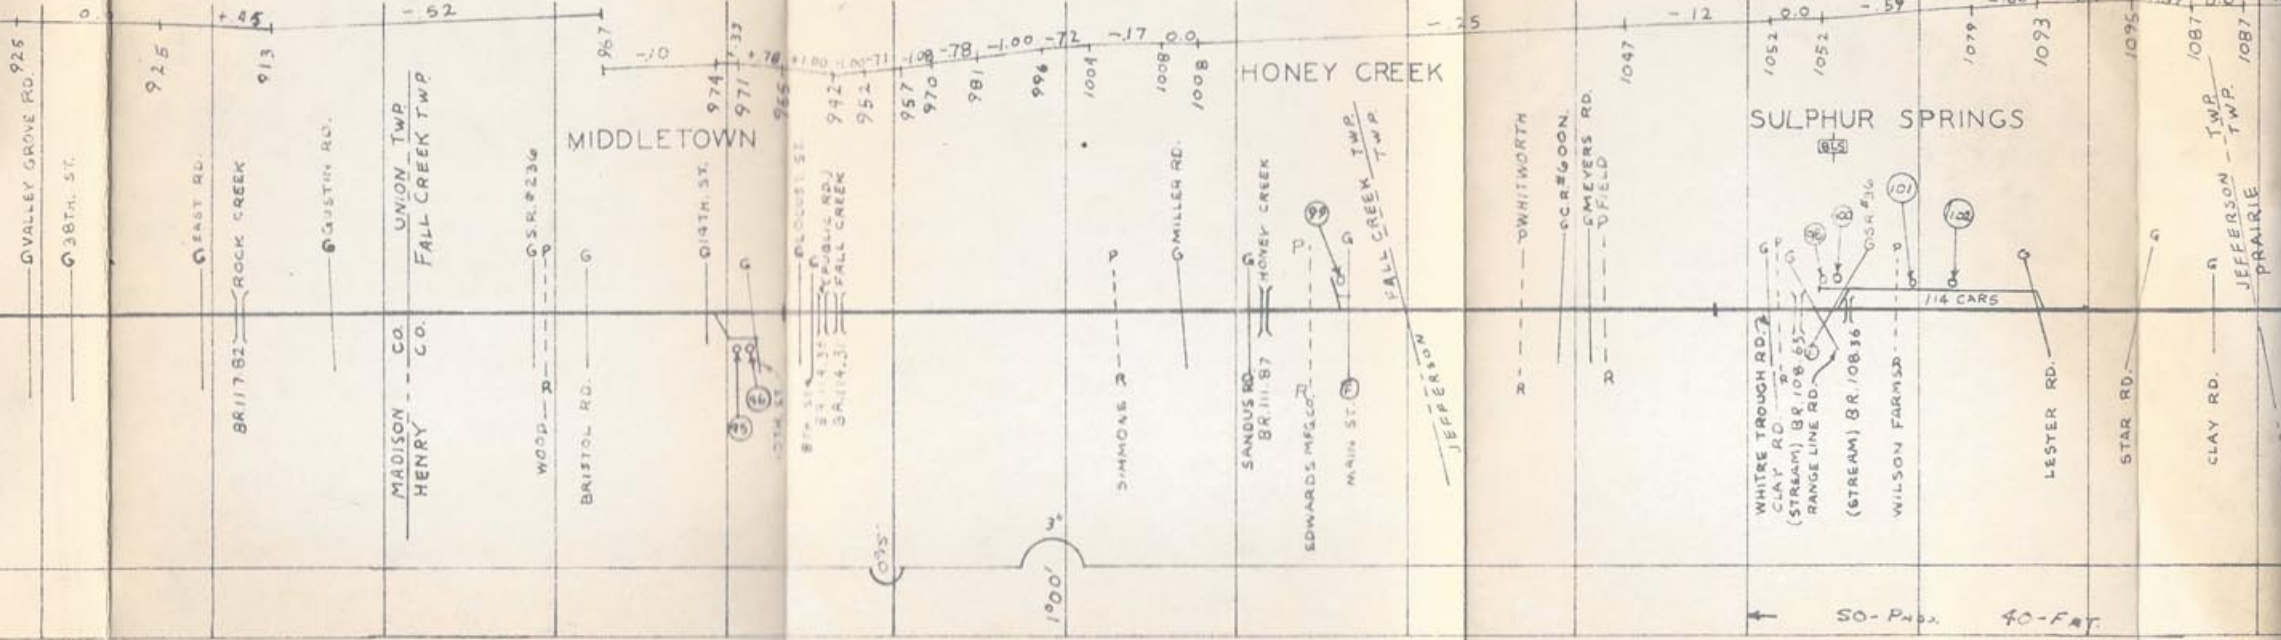

50-Prop. 40-Fwy

ANDERSON,

5279' 124 5287' 123 5261' 122 5290' 121 5294' 120 5263' 119 5286' 118


- 80 MICHIGAN WAREHOUSE Co.  
 81  
 82 SALLING LUMBER Co  
 83 SALLING CEMENT Co.  
 84 MUNICIPAL LIGHT & POWER Co.  
 85 GUIDE LAMP CORP.  
 86 PHILLIPS IRON & METAL Co.  
 87 JACKSON STREET TEAM TRACK  
 88 DELCO REMY DIV. OF GMC.  
 89

- 90 LAVELLE GRAY IRON FDRY.  
 90-A  
 91  
 92 PHILADELPHIA QUARTZ Co.  
 93  
 94 INDIANA MICHIGAN ELECTRIC Co.

CLASS WORKS)

IRY


0.

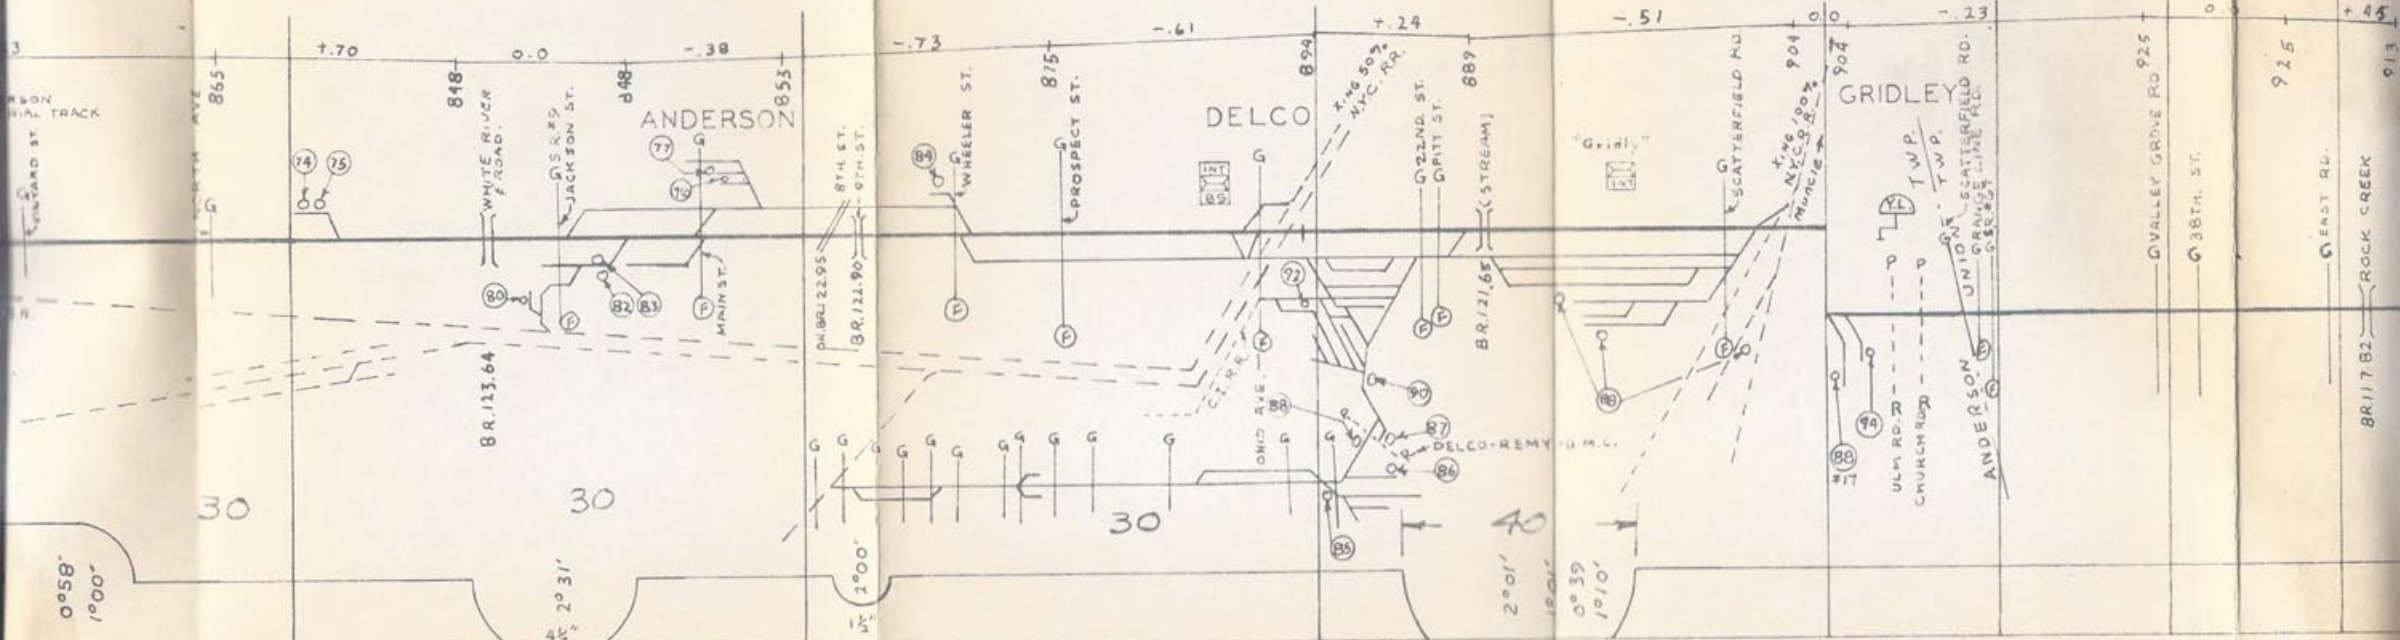

5279' 131 5268' 130 5277' 129 5282' 128 5276' 127 5283' 126 5292' 125 5279' 124

69-A. NATIONAL MACHINERY EXCHANGE, INC.


- 70
- 71 LYNCH CORP. (GLASS WORKS)
- 72
- 73
- 74 EAST SIDE DAIRY
- 75 GLAZAR BROS.
- 76 F. C. CLINE
- 77 E. G. VERNON CO.
- 78
- 79

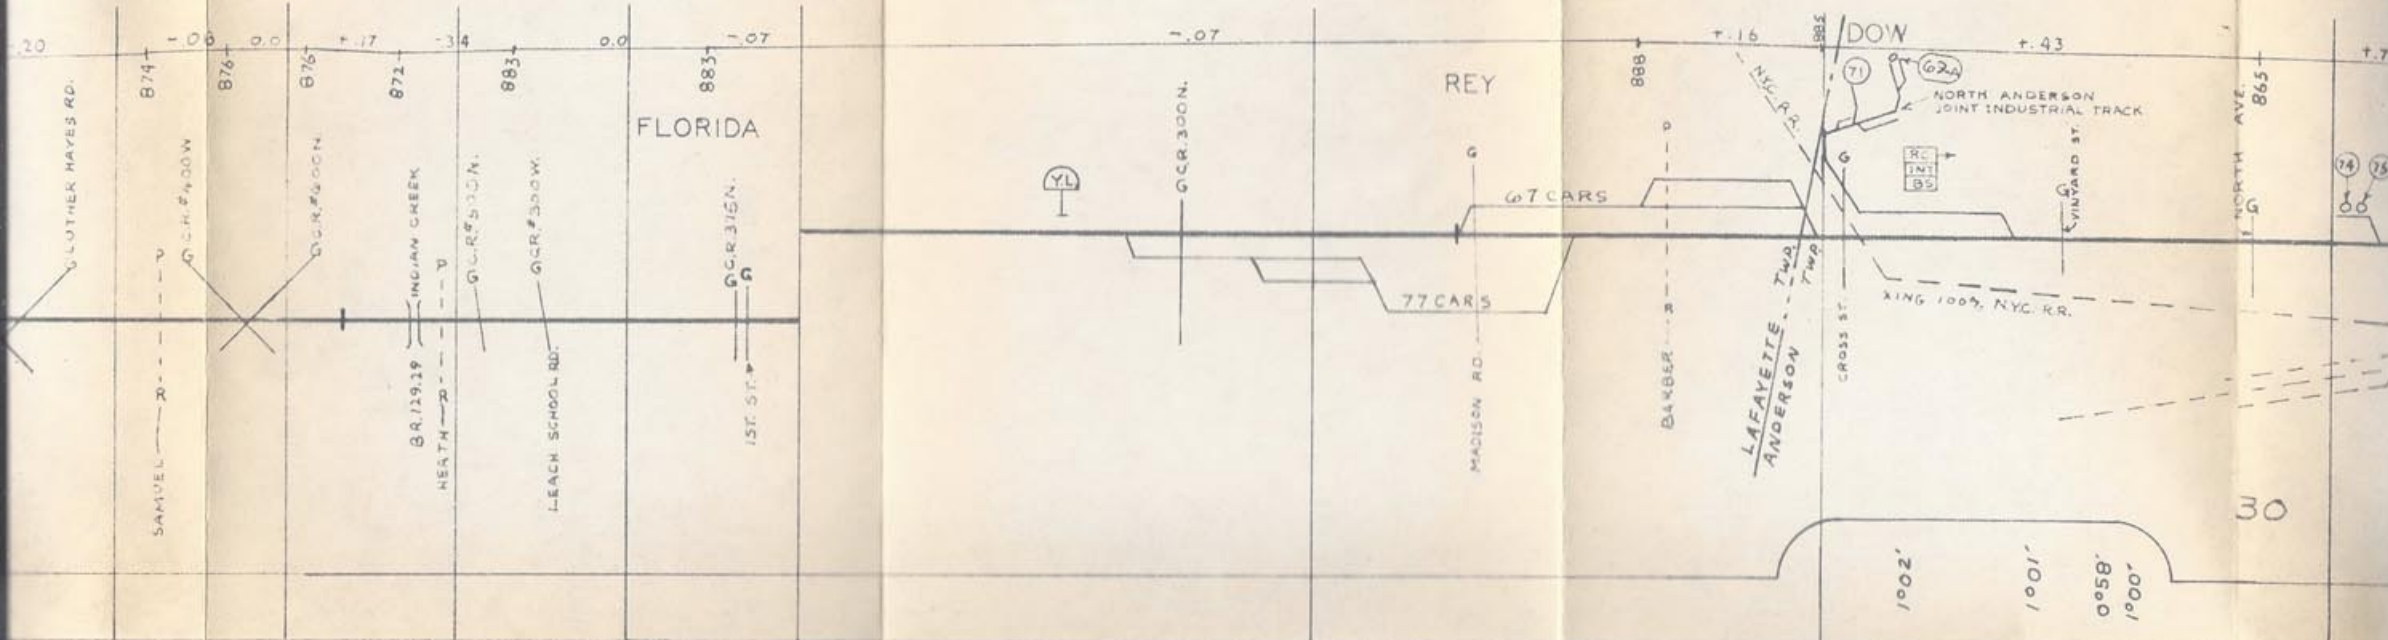

MPH FRT.

282' 138 5288' 137 5257' 136 5276' 135 5278' 134 5261' 133 5305' 132 5279' 131 5268' 130 52

66 FRANKTON LUMBER Co.  
 67 FARMERS GRAIN & COAL Co.  
 68  
 69

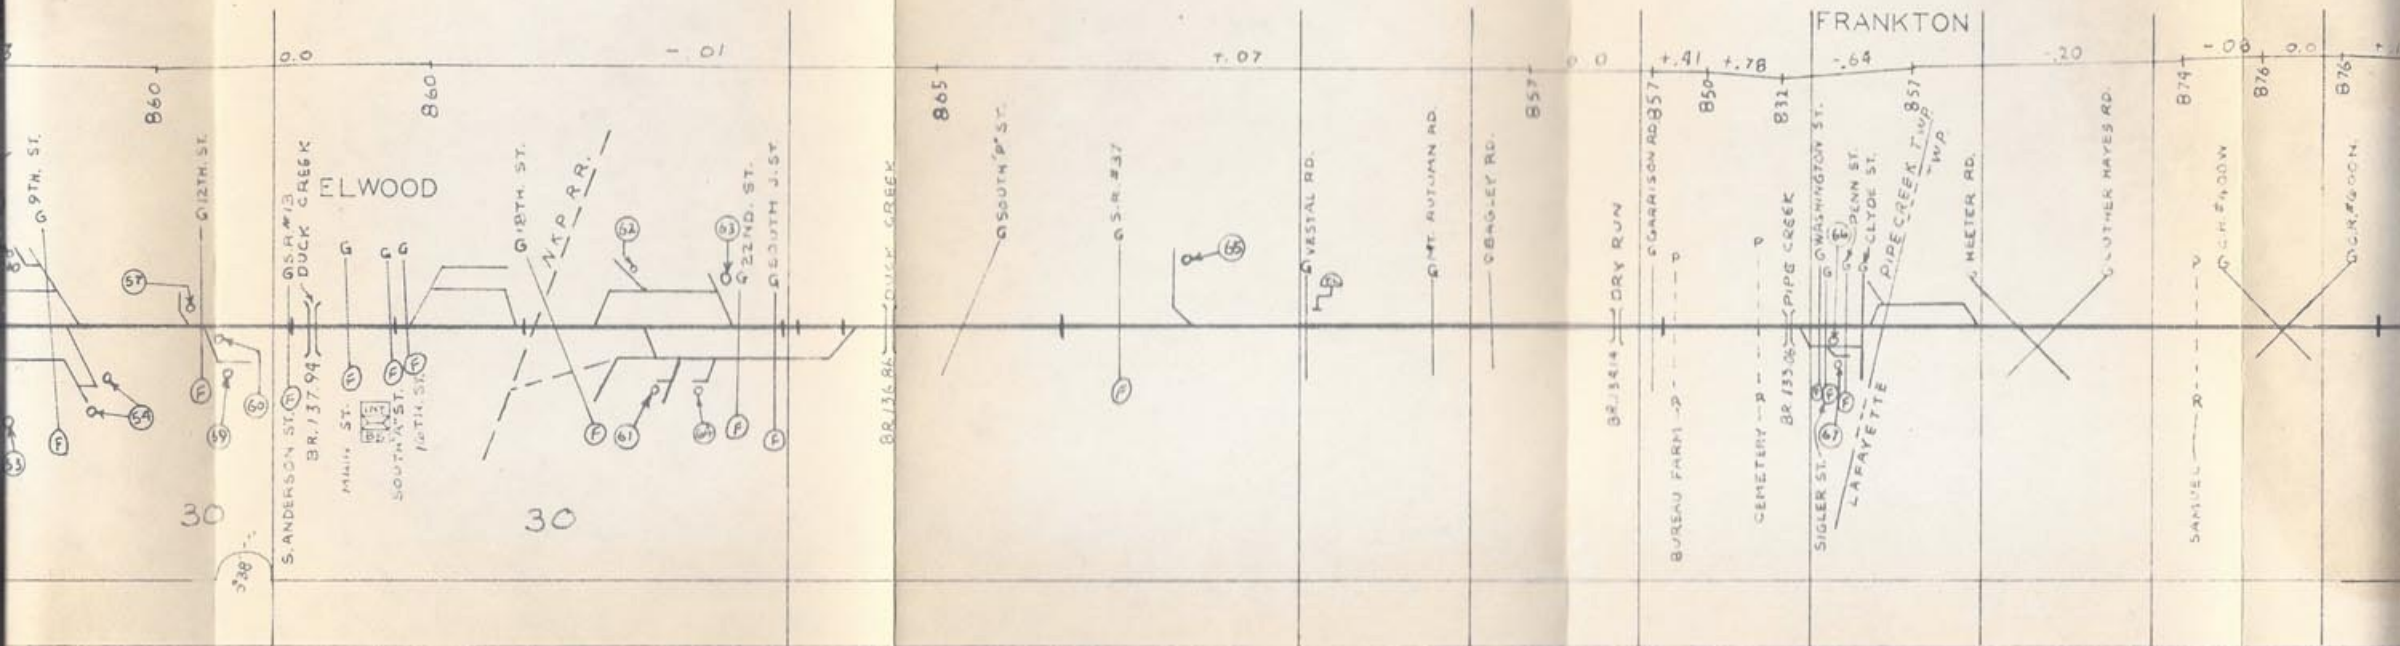

50 M.P.H. PASS. 40 M.P.H. FRT.




78' 149 5278 148 5292' 147 5266' 146 5289' 145 5253' 144 5378' 143 5200' 142 5265' 141 5360' 140 5254' 139 5282' 138


42 UNION ELEVATORS INC.  
 43 WINDFALL LUMBER CO.  
 44 ARMETCO, INC.  
 45 HOOKER FARM CHEMICALS, INC.  
 46 SOLAR PETROLEUM CO.  
 47 SIMS COAL YARD  
 48 FINDLING FARM SERVICE  
 49 TICO GRITS, INC.  
 50 STANDARD ELEVATOR  
 51 PLATE GLASS #3

52 KONIGSLOW STAMPING & TOOL CO.  
 53 HEINZ MFG. CO.  
 54 CONTINENTAL CAN CO.  
 55 L. C. PRODUCTS CO.  
 56  
 57 ELWOOD COAL & FUEL CO.  
 58  
 59 INDIANA MICHIGAN ELECTRIC CO.  
 60 KOTA MIDWEST, INC.  
 61 HOME ICE & COAL CO.

62 FETTIG CANNING CO.  
 63 VENTOURA CORP.  
 64 HAGAN CAN CO.  
 65 WICKES CORP.  
 65-A.-R.G.F. MFG. CO.  
 65-B.-

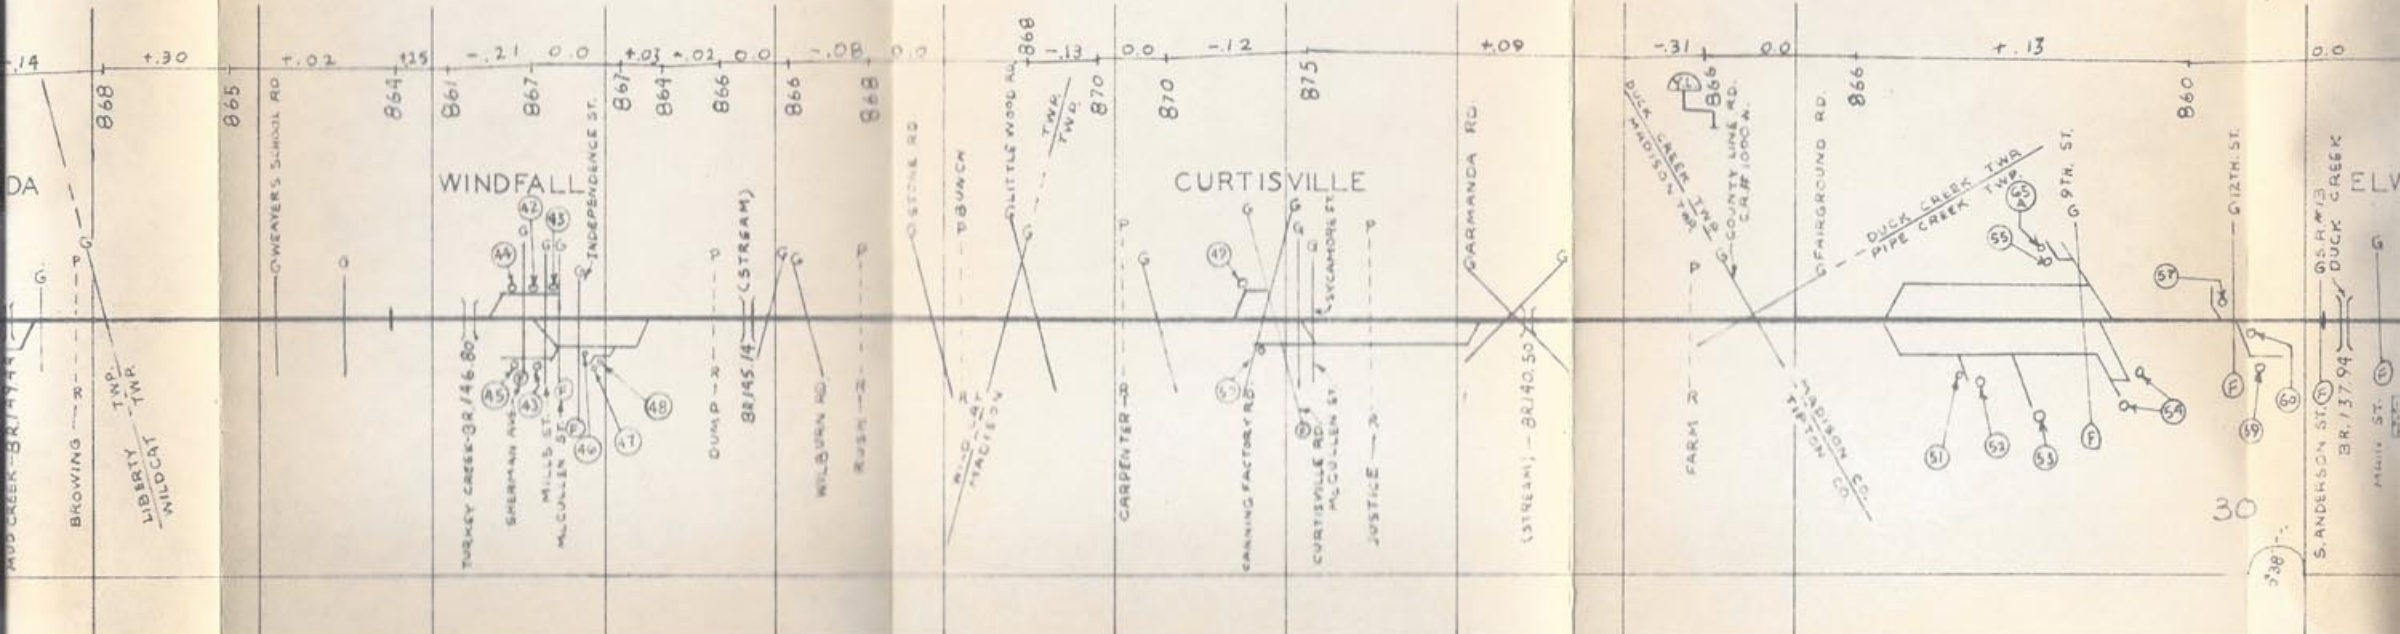

50 M.P.H. PASS. 40 M.P.H. FRT.

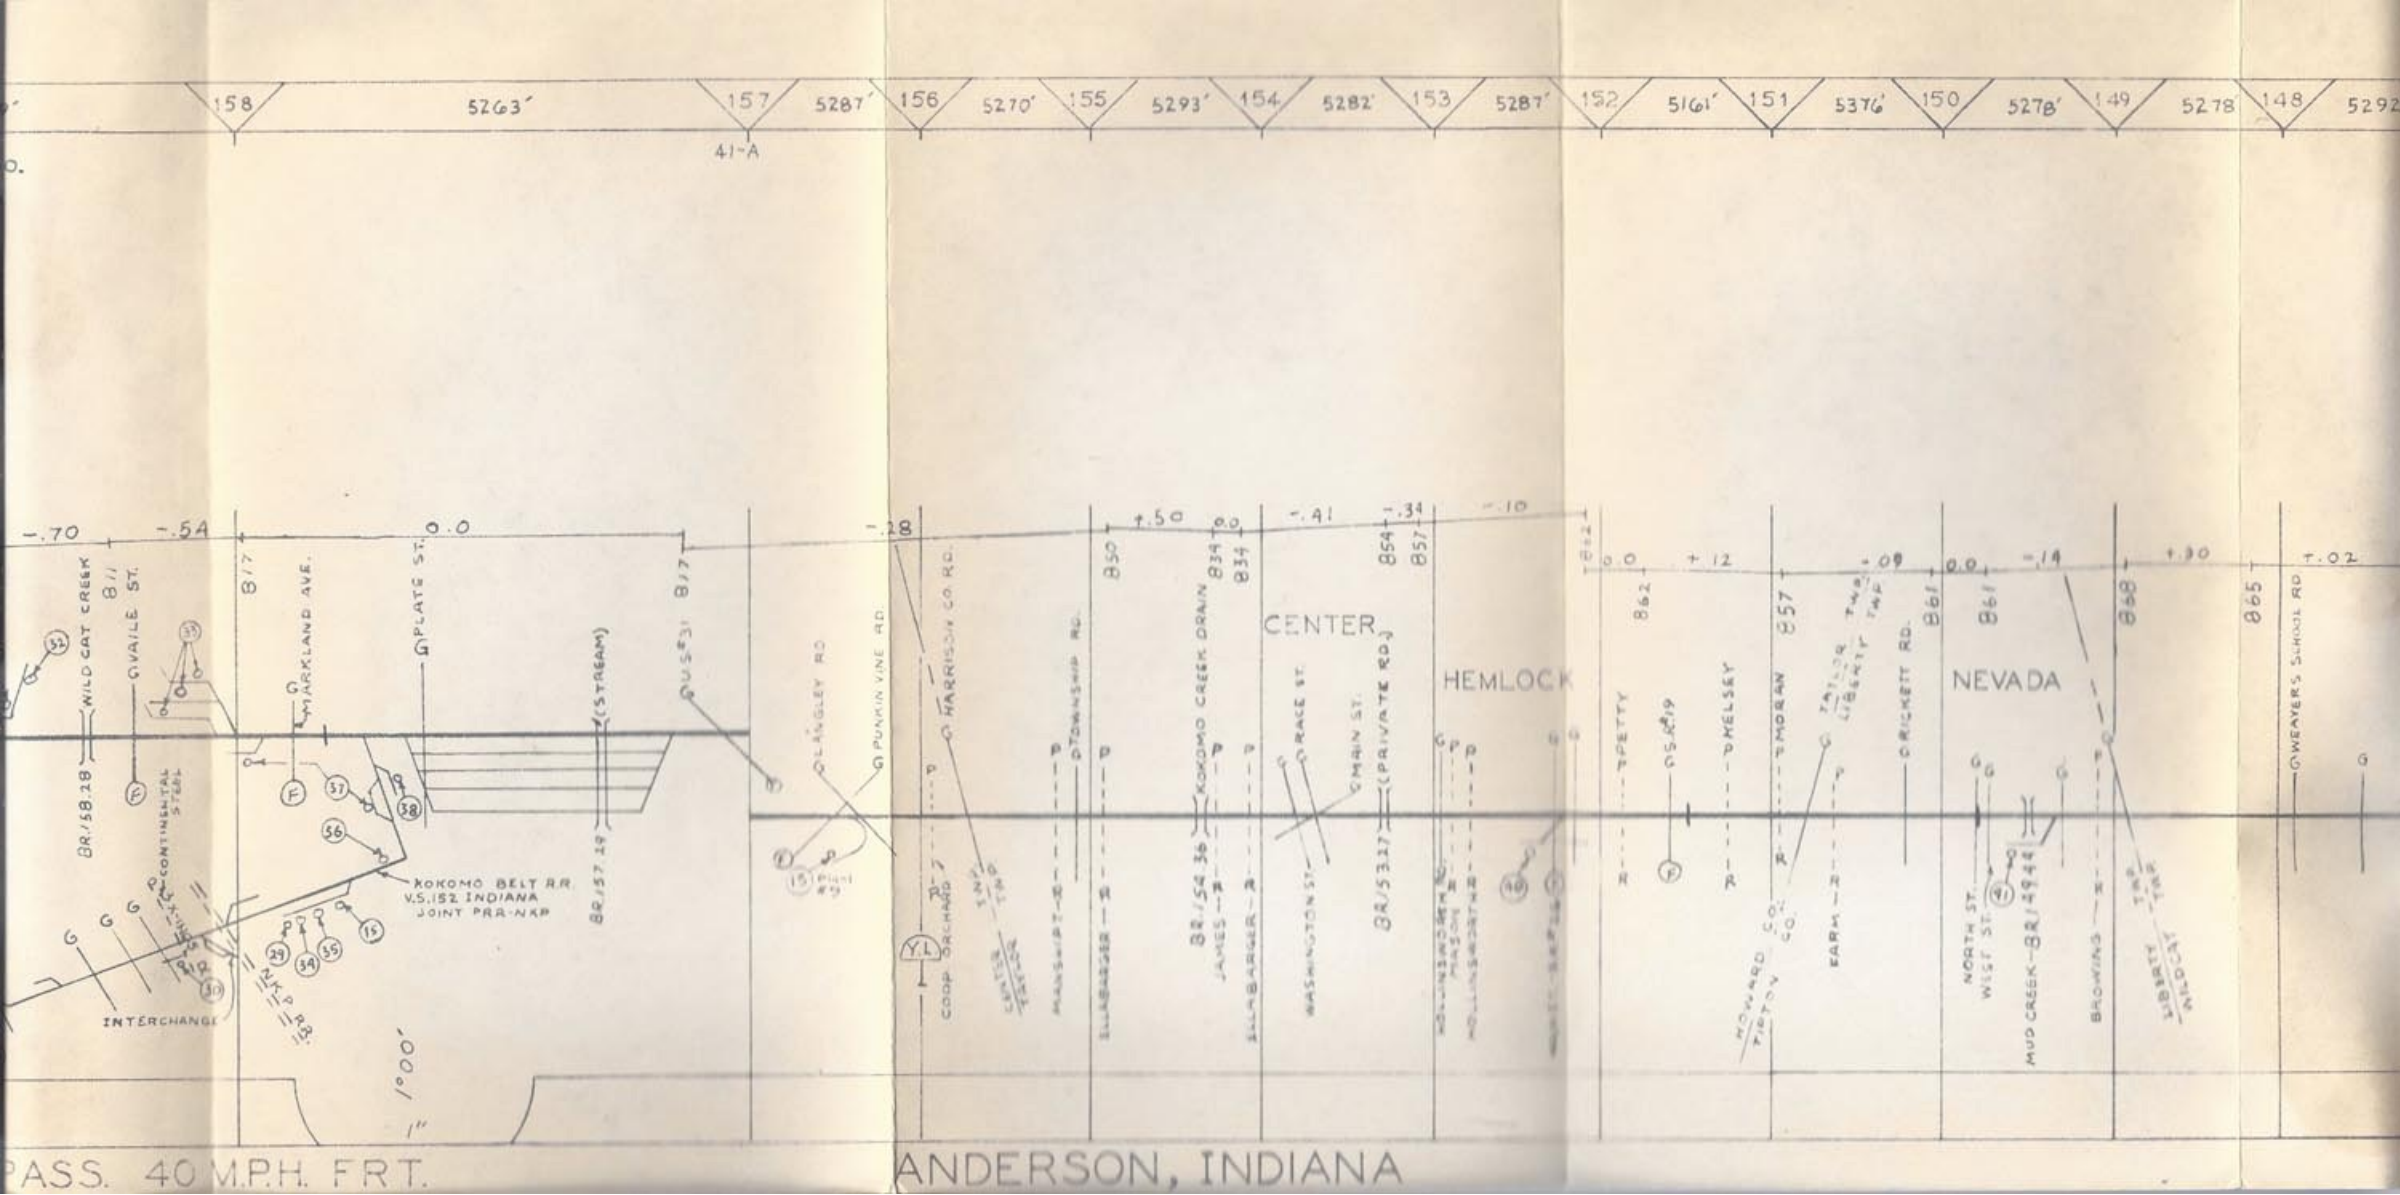

158

5263'

157

5287'

156

5270'

155

5293'

154

5282'

153

5287'

152

5161'

151

5376'

150

5278'

149

5278'

148

5292'

41-A

-7.70

-5.54

0.0

1.28

+5.50

-1.41

1.34

-1.10

0.0

862

+12

857

0.0

861

-14

858

+30

865

1.02

BR/58.28 WILD CAT CREEK

BR/11

VAILE ST.

BR/17

MARKLAND AVE.

PLATE ST.

BR/57.29 (STREAM)

BR/53

877

LANGLEY RD

PUNKIN VINE RD.

HARRISON CO. RD.

DOWNSHIP RD.

ELLABARGER

BR/54

36

KOKOMO CREEK DRAIN

BR/34

6

834

6

CENTER

RACE ST.

MAIN ST.

BR/53

(PRIVATE RD.)

HEMLOCK

PRETTY

OSBY

DMELSEY

SMORAN

TAYLOR

LIBERTY

CRICKETT RD.

NEVADA

NORTH ST.

WEST ST.

MUD CREEK

BR/44

BROWNS

LIBERTY

ANDLUCK

GWEAVERS SCHOOL RD.

BR/58.28 CONTINENTAL STEEL

KOKOMO BELT RR  
V.S. 152 INDIANA  
JOINT PRA-NAB

INTERCHANGE

1" = 100'

PASS. 40 M.P.H. F.R.T.


ANDERSON, INDIANA

65 5289' 64 5273' 63 5273' 62 5244' 161 5314' 160 5273' 159 5299' 158

- 12
- 13 MOON WELDING Co.
- 14 AMERICAN STANDARD SANITARY Co.
- 15 DELCO RADIO DIV'N. OF GMC
- 16 CONTINENTAL BROADWAY
- 17 SWARTWOOT
- 18
- 19 J. H. GARRITSON Co.
- 20 KOKOMO LUMBER Co.
- 21 LIBBY, McNEIL & LIBBY

- 22 SWARTWOOT FABRICATORS INC.
- 23 WM. MERVIS & SONS Co.
- 24.
- 25. CONTINENTAL STEEL
- 26.
- 27. PUBLIC SERVICE Co. of INDIANA
- 28. HAYNES STELLITE Co.
- 29. SERVICE CARTAGE Co.
- 30. READY MIXED CONCRETE Co.
- 31. COOK BLOCK Co.

- 32 PITTSBURGH PLATE GLASS Co.
- 33 CUMEO PRESS INC. OF INDIANA
- 34 MOHR CONSTRUCTION Co.
- 35 VANLUE LUMBER Co.
- 36 WM COADY COAL Co.
- 37 LUNTZ BAILING Co.
- 38 LUNTZ IRON & STEEL Co.
- 39
- 40 HEMLOCK CROP SERVICE
- 41 NEVADA FEED & GRAIN

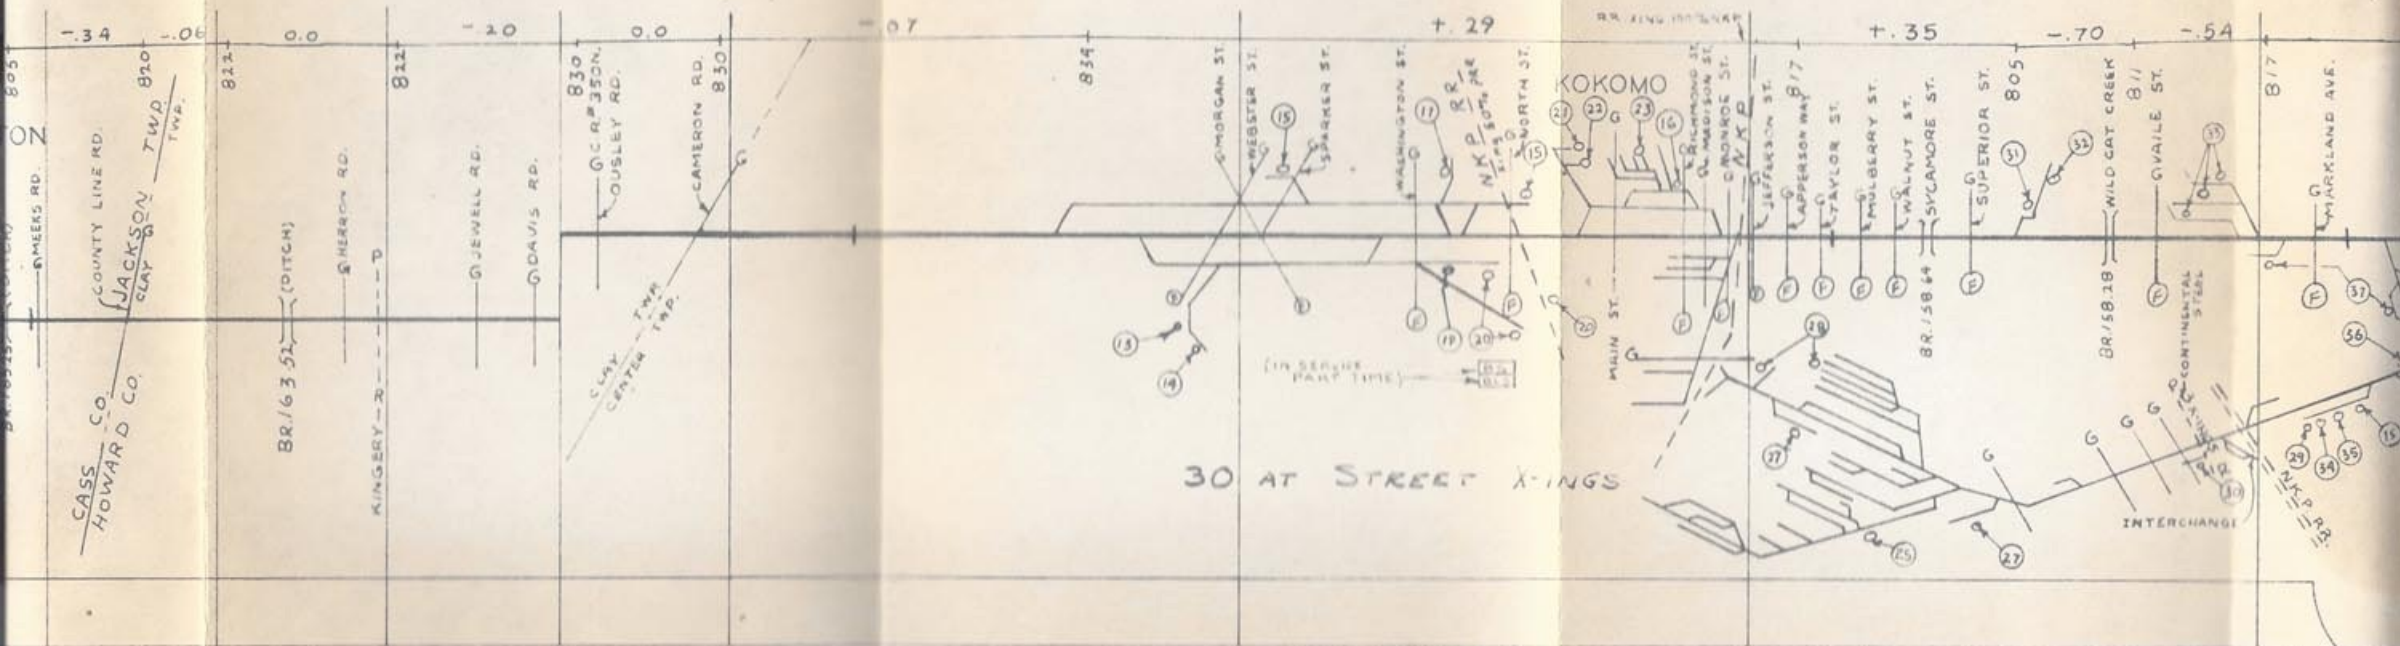

40 M.P.H. FRT.


SUPERVISOR D. J. KREISS

50 M.P.H. PASS. 40 M.P.H. FR

177 5264' 176 5287' 175 5275' 174 5286' 173 5386' 172 5174' 171 5259' 170 5308' 169 5254' 168 5292' 167 5268' 166 5266' 165 5289' 164 5273'

1. J. R. LEFFERT
2. WALTON ELEVATOR Co.
3. DEHAVEN SOIL SERVICE
- 4.
5. KEITH ERNY FERTILIZER SERVICE
6. KOKOMO FEED & GRAIN Co.
7. LINCOLN ELEVATOR Co.
- 8.
9. GALVESTON LUMBER Co.
10. BAHLER GRAIN & FEED Co.

11 ORESTES CANNING Co.

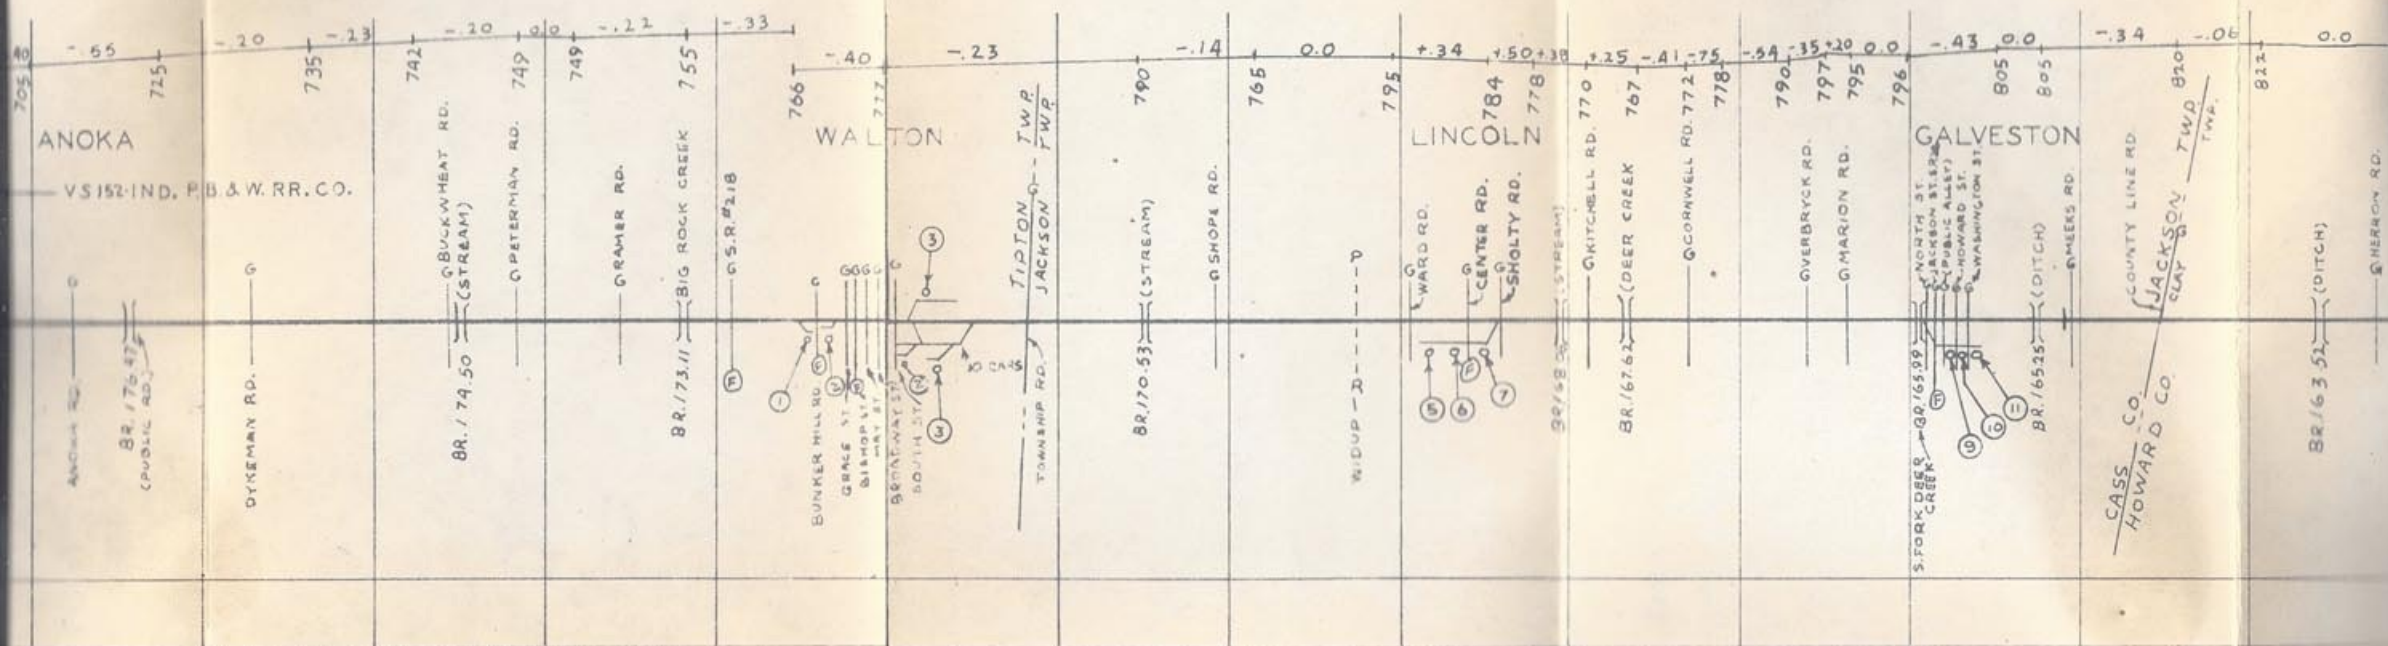

BUCKEYE DIVISION SUBDIVISION No. 11 50 M.P.H. PASS. 40 M.P.H. FRT.

# WESTERN REGION

181

180

179

178

177

5264'

176

5287'

175

1. J. R. LEFFERT
2. WALTON ELEVATOR CO.
3. DE HAVEN SOIL SERVICE
- 4.
5. KEITH ERNY FERTILIZ
6. KOKOMO FEED & GRAIN
7. LINCOLN ELEVATOR CO.
- 8.
9. GALVESTON LUMBER
10. BAHLER GRAIN & FEED

-60    007.10    -18

-64

-14    -40  
696    705

-65    725

-20

-23    735

LOGANSPORT

ANOKA

← VS 152-IND. P. B. & W. RR. CO.

177  
178  
179

← To Chicago

ANOKA RD. G

BR. 176.475  
(PUBLIC RD.)

DYKEMAN RD. G

CHICAGO DIVISION

BUCKEY