


MAIN LINE

XENIA TO CINCINNATI

65 64 63 62 61 60 59 58 57
 5272' 5277' 5278' 5246' 5283' 5283' 5278' 5279' 5283'

CLINTON CO. FARM BUREAU
 SOUTHWESTERN FARM CHEMICAL
 S. B. CRAIG CO.
 NEWPORT'S SUPPLY CO, INC.

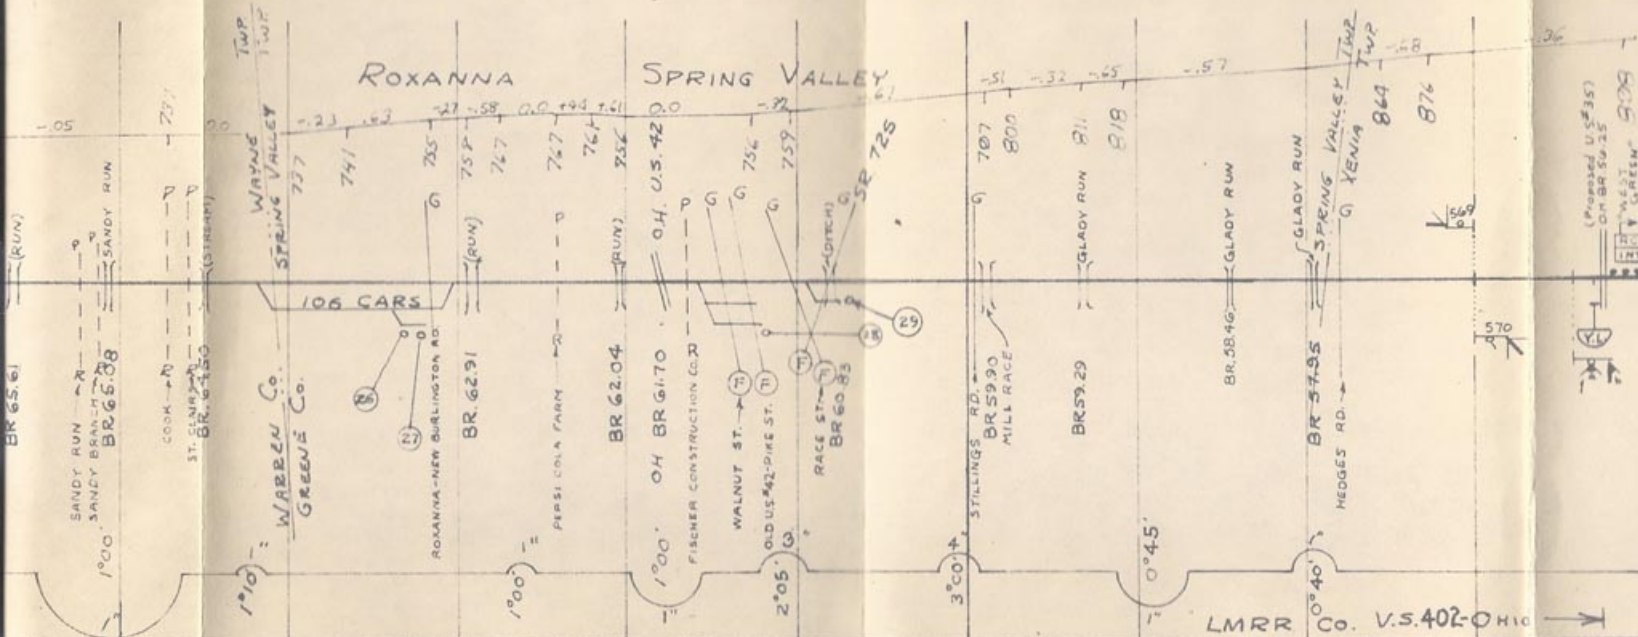

MAX. 50 M.P.H. PASS. 50 M.P.H. FRT.

LMRR Co. V.S. 402-OHIO

(Proposed U.S. 35)
 on BR 59.25
 WEST GREEN
 509


MAIN TRACK
TOTAL CO.

SWITCHES



77 5371' 76 5472' 75 5279' 74 5314' 73 5258' 72 5249' 71 5281' 70 5280' 69 5274' 68 5304' 67 5261' 66 5272' 65 5277' 64

- 21. W.R. GRACE & Co. (DAVISON CHEMICAL DIV.)
- 22. WAYNESVILLE LUMBER Co.
- 23. DOSTER FARM SUPPLIES
- 24. WAYNESVILLE FARMERS EXCH'G
- 25.

- 26. CLINTON Co. FARM BU...
- 27. SOUTHWESTERN FARM...
- 28. S. B. CRAIG Co.
- 29. NEWPORT'S SUPPLY Co.

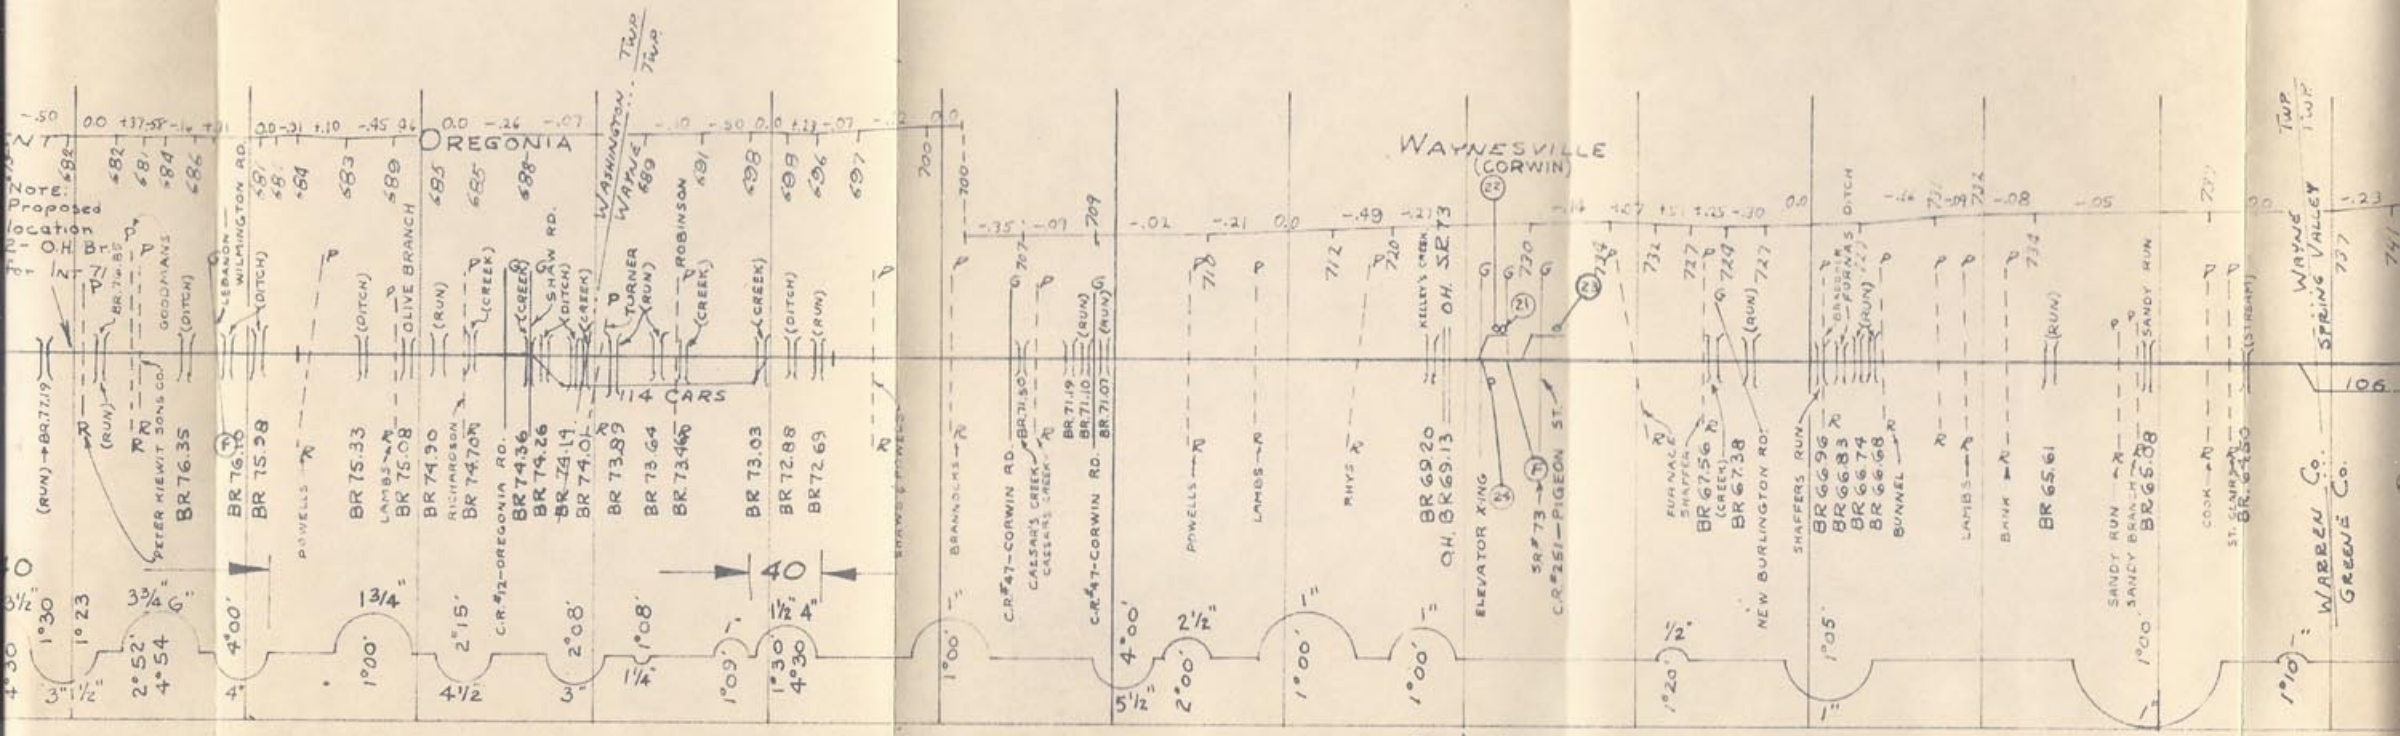


89 88 87 86 85 84 83 82 81 80 79 78 77 76

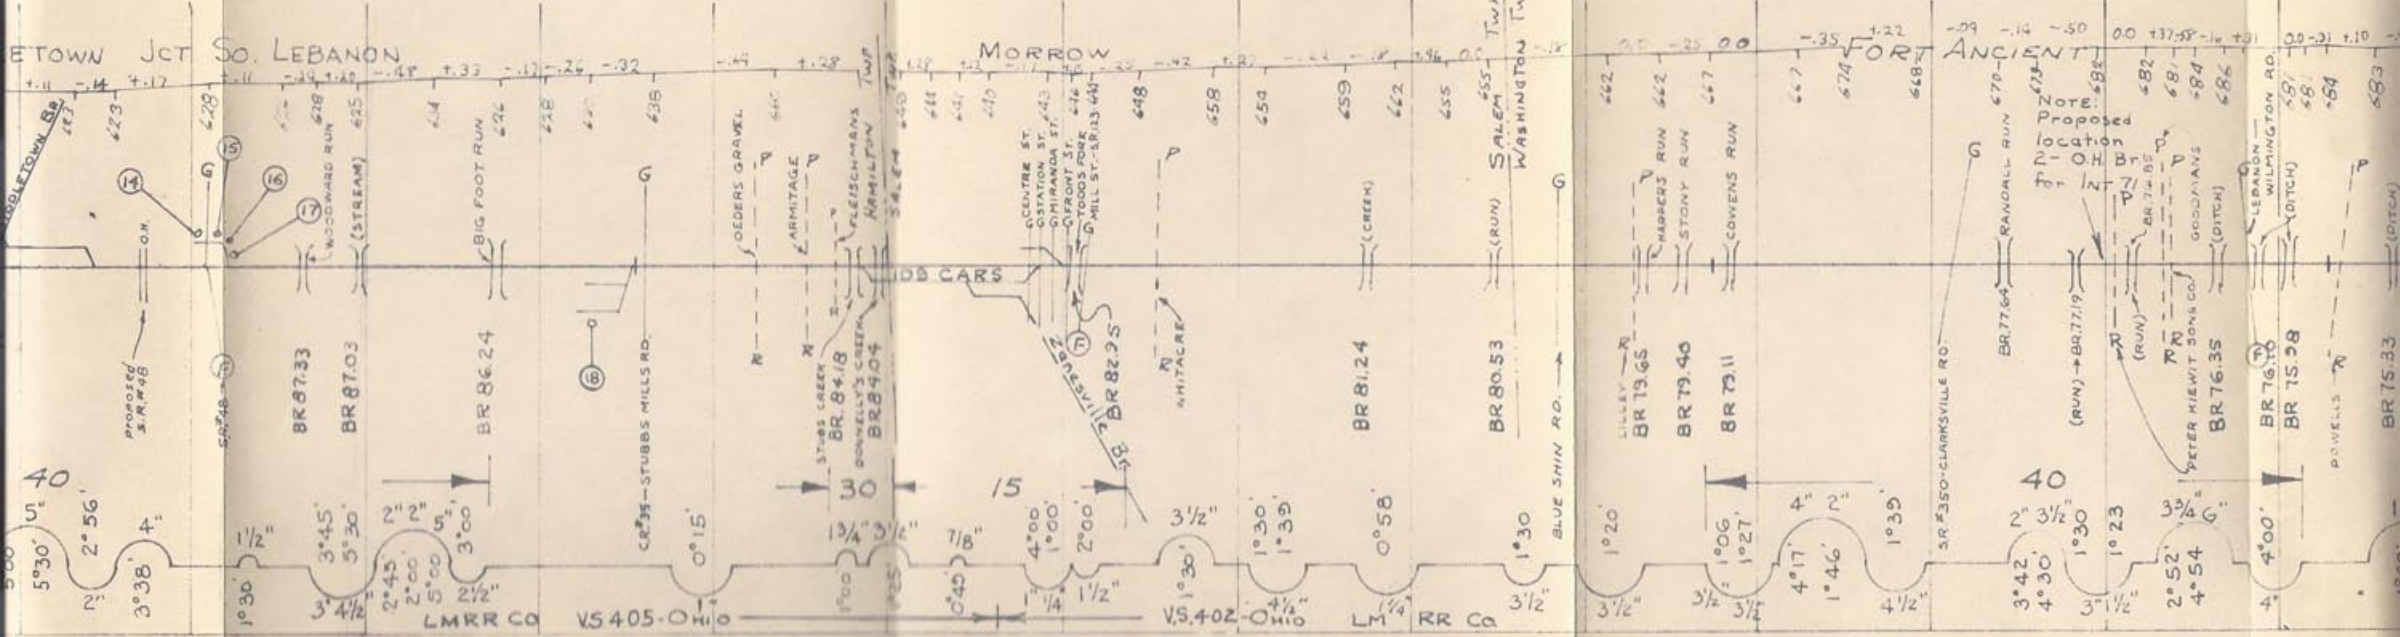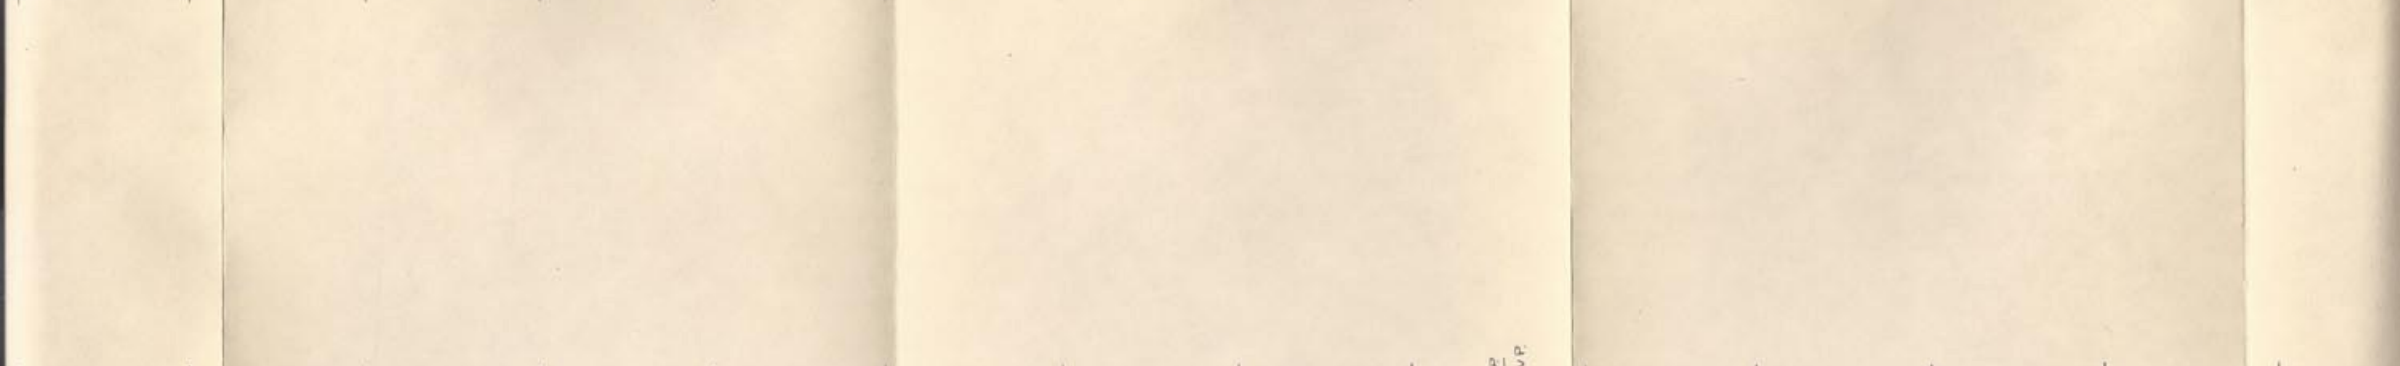

MAX. 50 M.P.H. PASS 50 M.P.H. FRT

5549' 100 5010' 99 5353' 98 5276' 97 5261' 96 178' 95 5269' 94 5282' 93 5271' 92 5280' 91 5278' 90 5222' 89 5292' 88 5282' 8



- 12. KELLY LUMBER Co.
- 13.
- 14. A.N. RAPP COAL Co.
- 15. C. S. FRED
- 16. BROWNING BROS.
- 17. KASH D. AMBURGY LUMBER Co.
- 18. OHIO GRAVEL COMPANY

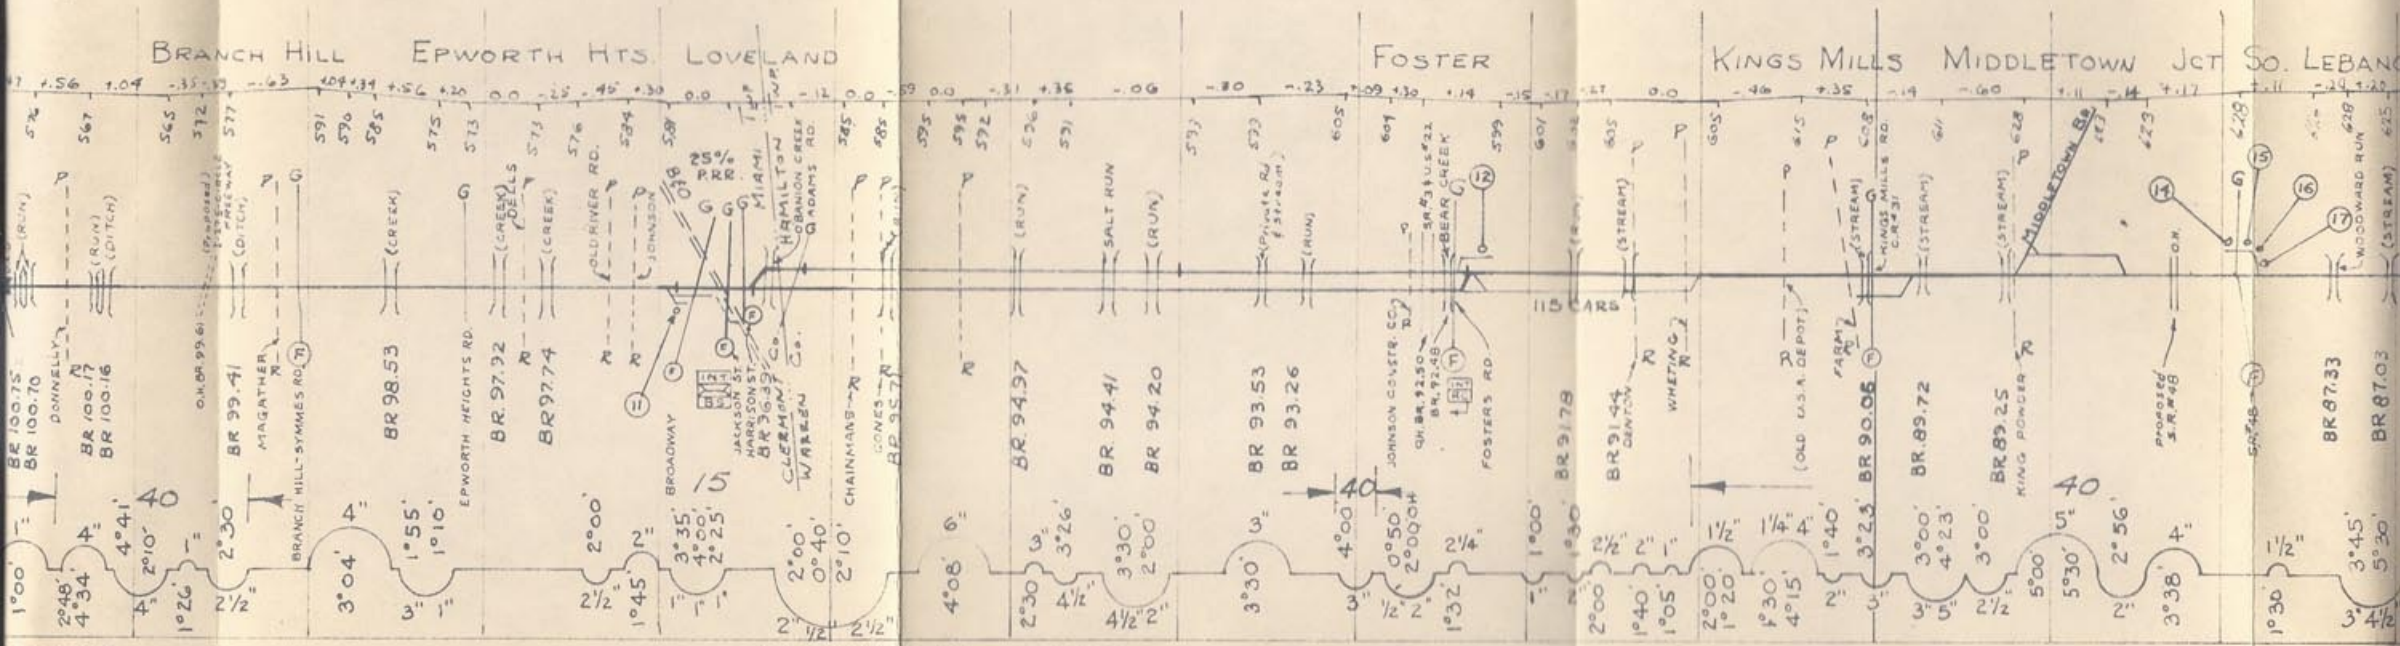

.SHOAF MORROW, OHIO

1. Wm. H. BARBER
2. CONTAINER CORP. OF AMER.
- 3.

4. TERRACE PARK LUMBER Co.
5. CLEMONT LUMBER Co.
6. CLARK COAL Co.
- 7.
8. OHIO GRAVEL Co.
9. THE BREWER Co.
10. OHIO GRAVEL Co.
11. L.W. NISBETT LUMBER Co.

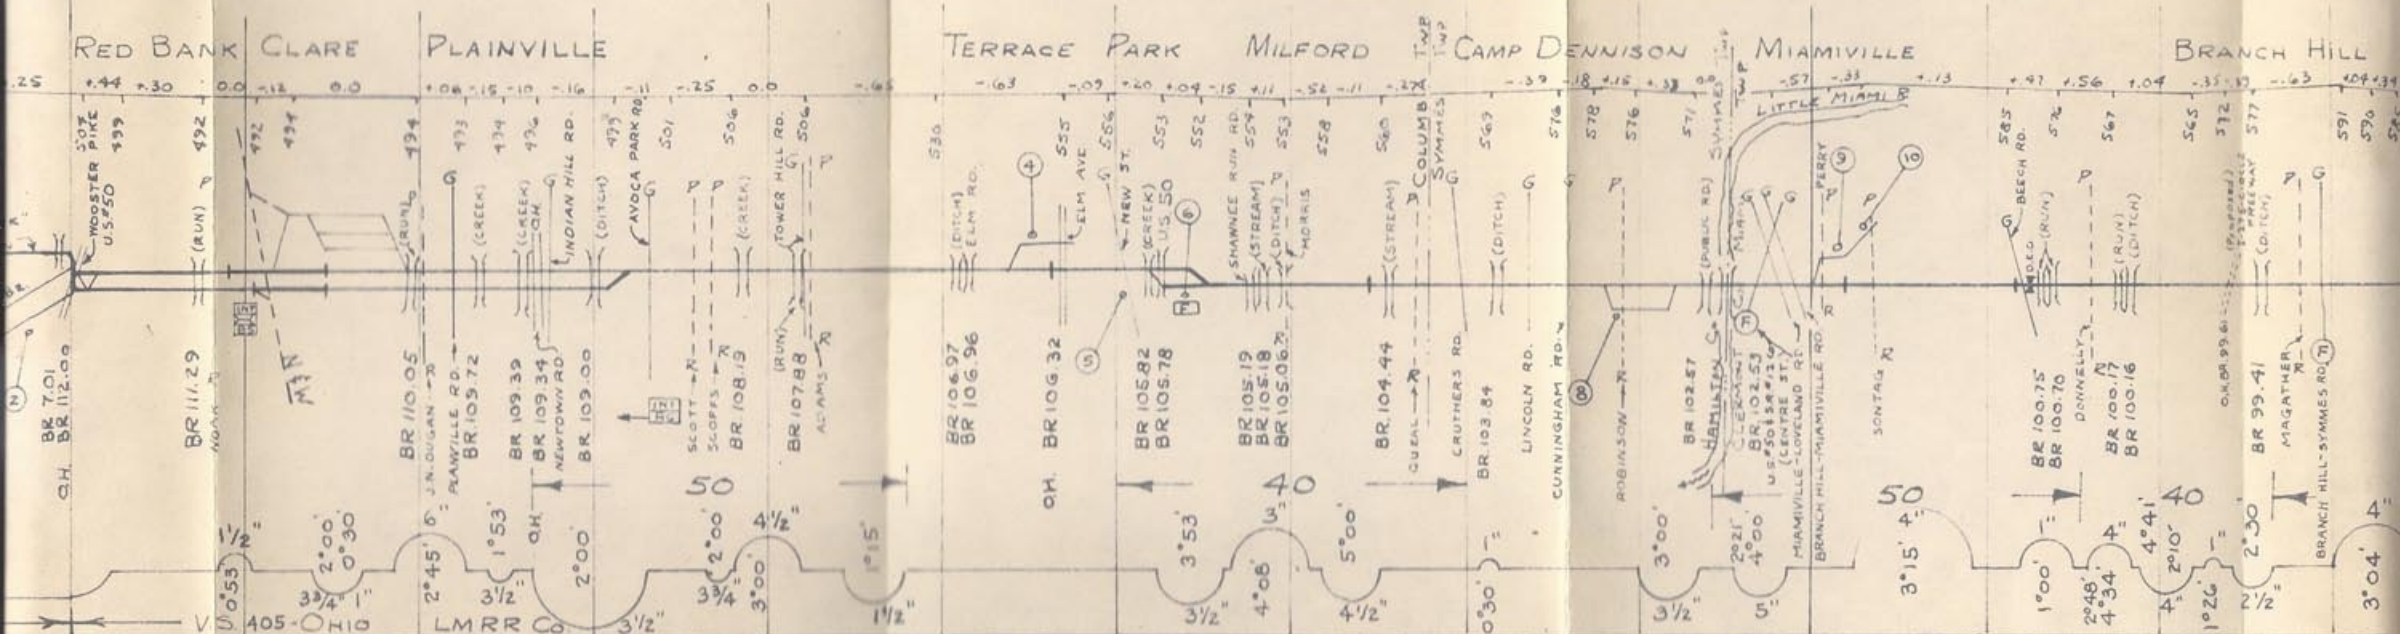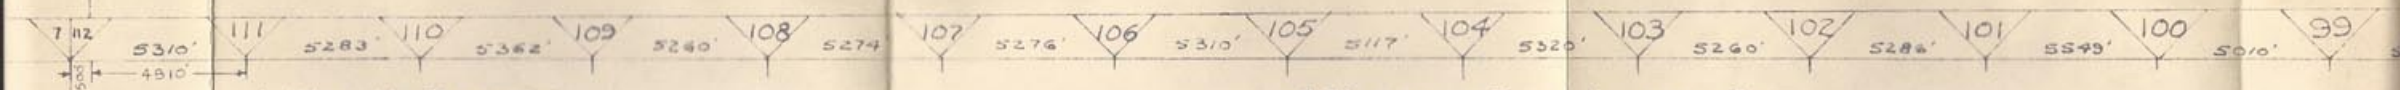

SUB-DIVISION NO. 9

SUPERVISOR H.M. SHOAF



- 1. Wm.
- 2. Con
- 3.

1/2" =
0.53'
3/4" =
2.00'
1" =
2.67'
1.05 - OHIO

MAIN TRACK
TOTAL CO.

116

5283'

B&O R.R. Tracks

(Penn Junction)

NORWOOD

To RICHMOND
NORWOOD
HEIGHTS

SW. 2 OAKLEY

+ .40

+ .26

618

608

LEB. BR.

SW. 3 OAKLEY

NORTH
WYE

BR 10.28

P.R.R.

"EAST
NORWOOD"

BR 10.83

B&O R.R.

FACTORY
COLONY

BR 10.40

BR 10.38

3°30'

V.S. 139 OHIO

P.B. 6

P.R.R. TRACKS